
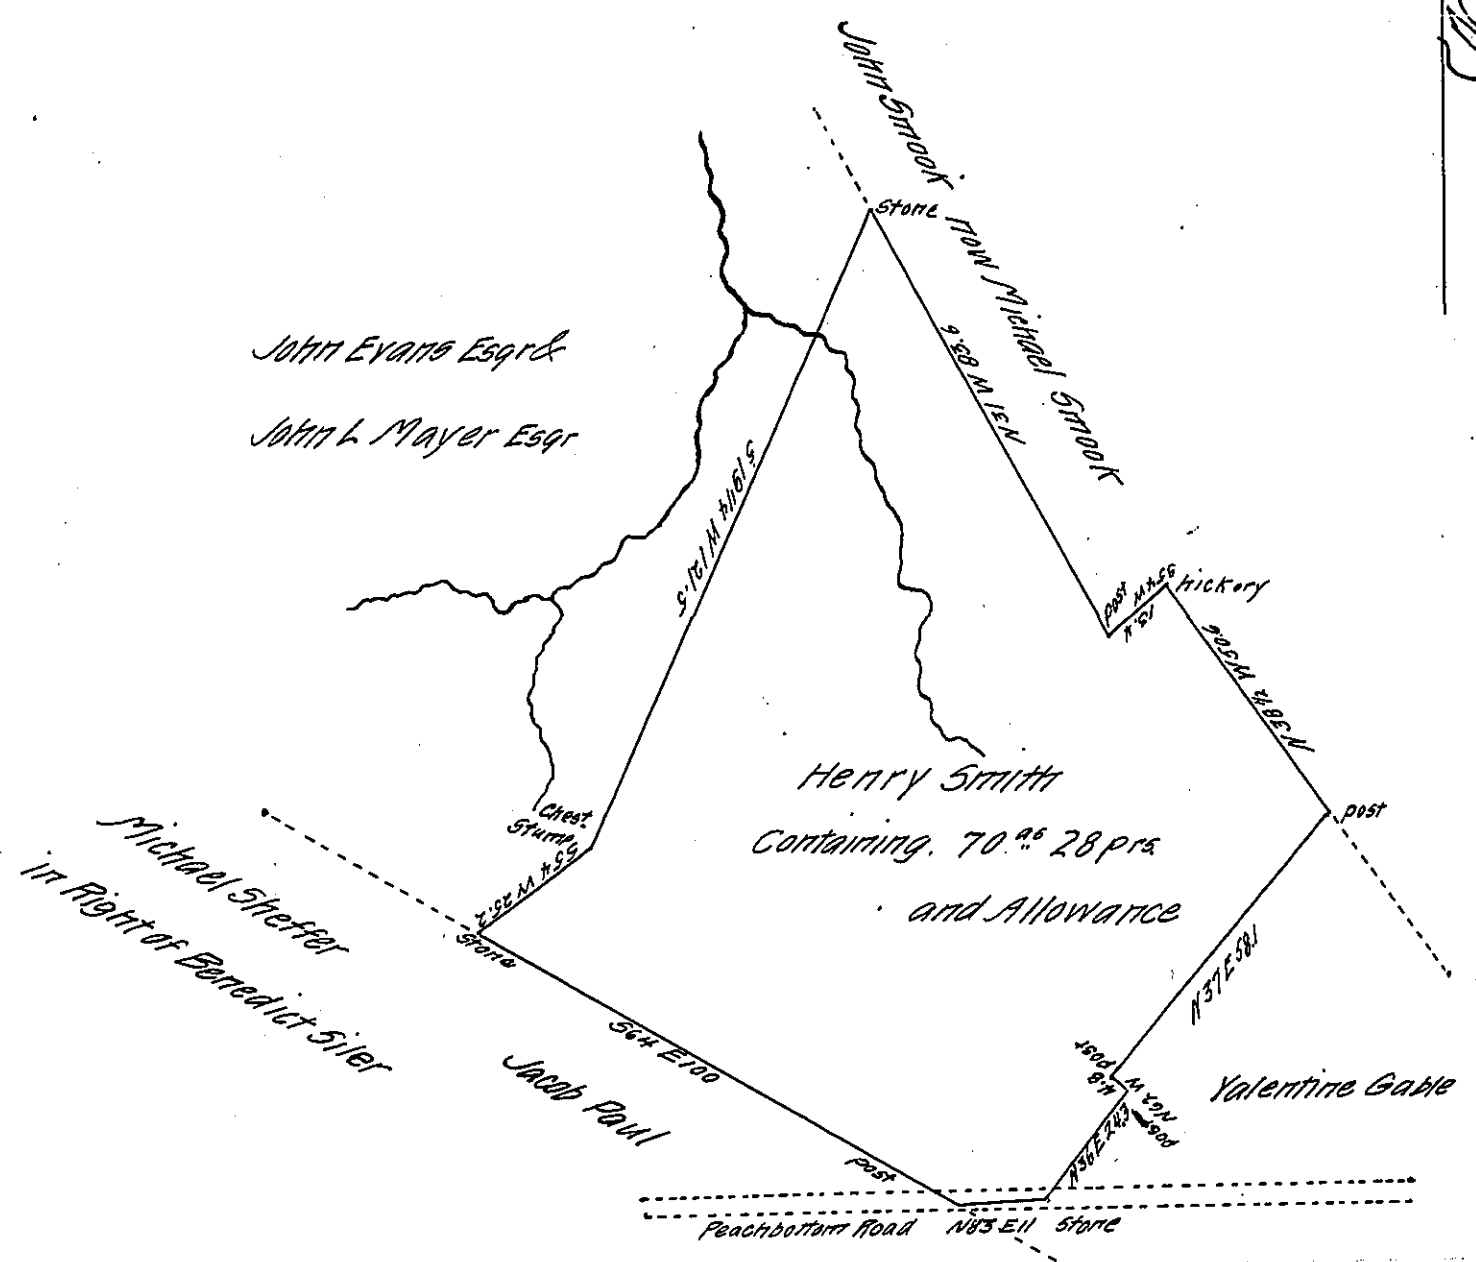


FORM NO. 1.

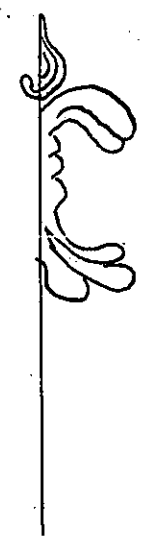

A Draught of a piece of land Situate in Windsor Township in the County of York  
 Containing as above set forth 70<sup>28</sup> prs and allowance Surveyed on a Warrant for 70<sup>28</sup> prs  
 and allowance 40. granted to Henry Smith, bearing date the twentieth day of May A.D. 1864  
 Surveyed &c. and a return made thereof on the 14<sup>th</sup> day of  
 May A.D. 1864 at the request of the said Henry Smith who wishes  
 to patent the same 40.

James P. Barr Esqr.  
 Surveyor General  
 of Pennsylvania  
 at Harrisburg.

P. John Becker SVR  
 for Benj<sup>e</sup> Heese D.S.

IN TESTIMONY that the above is a copy of the original remaining on file in  
 the Department of Internal Affairs of Pennsylvania, made  
 conformably to an Act of Assembly approved the 16th day of  
 February 1833, I have hereunto set my hand and caused  
 the Seal of said Department to be affixed at Harrisburg,  
 this second day of May 1907

*Henry Horst*  
 Secretary of Internal Affairs.