


FORM No. 1.

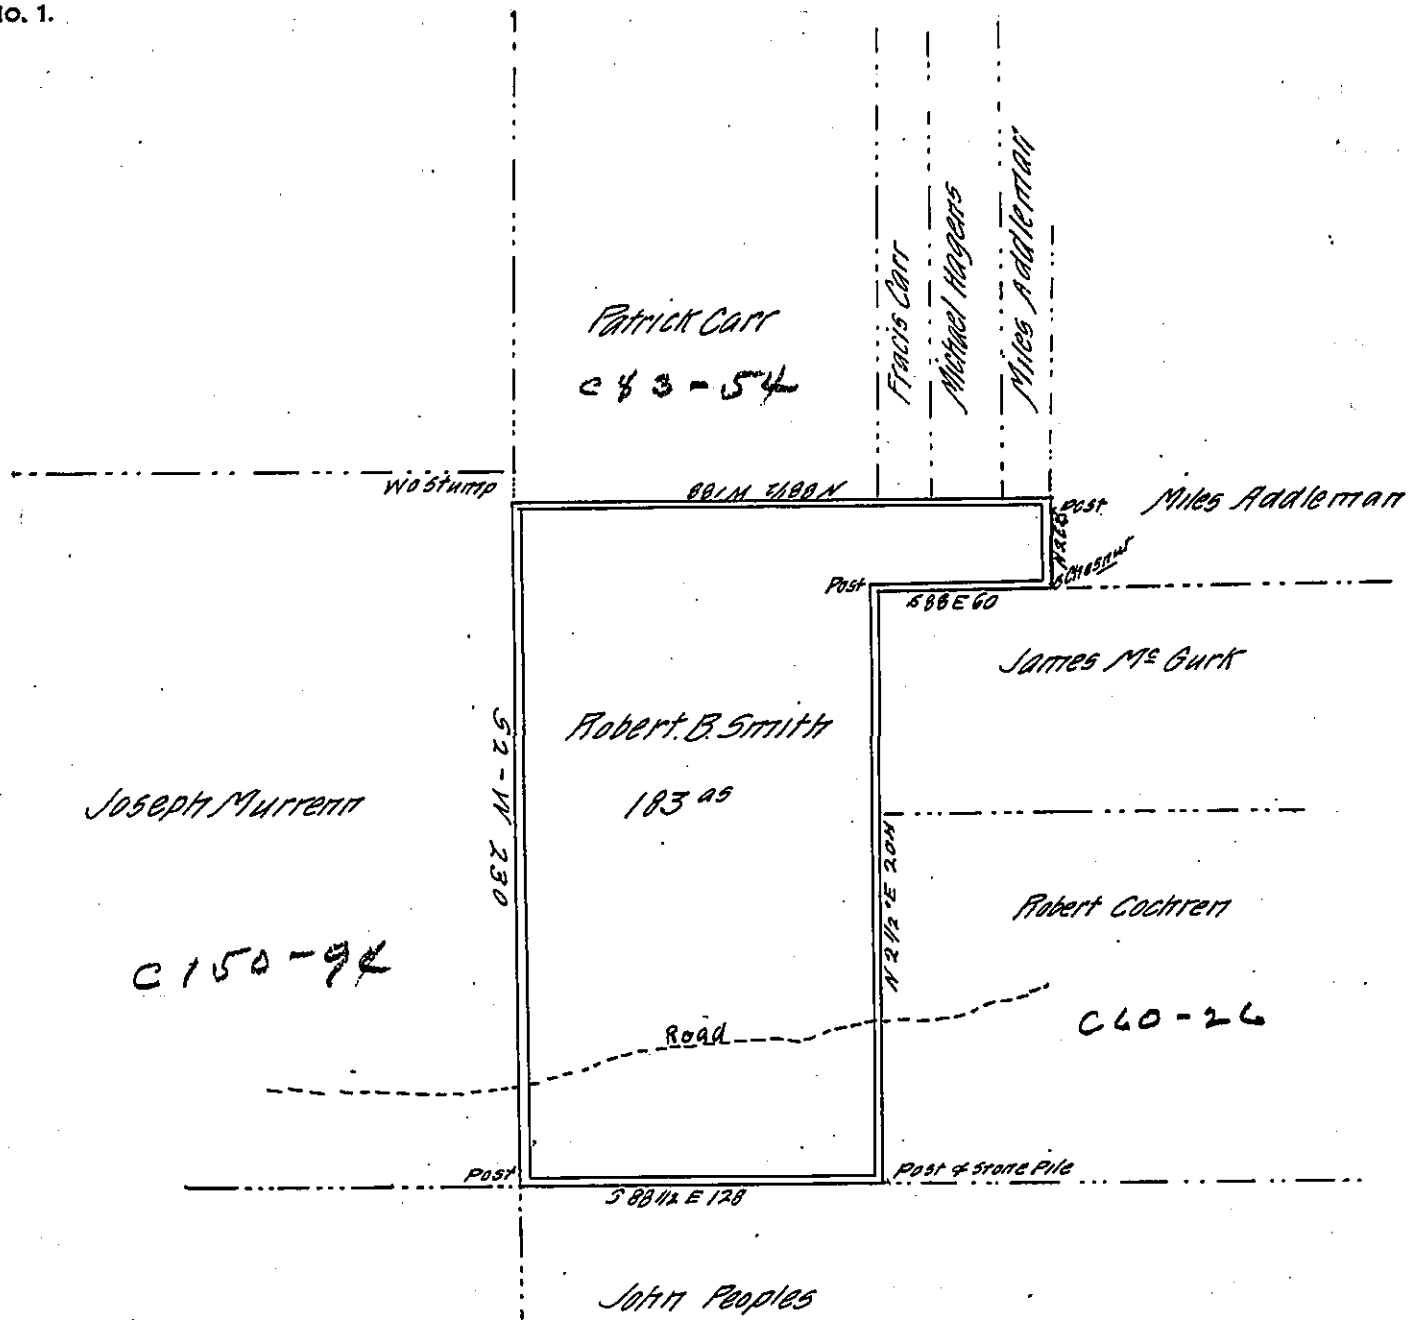

Draft of a tract of land Situated in Venango Tps. Butler Co. Containing 183^{ac} and the usual Allowance of six per cent Surveyed Nov. 12th 1863 At the instance of Robert B. Smith by virtue of his Settlement & improvements And in pursuance of a Warrant issued in the name of R. B. Smith dated July 29th 1863.

Hot James P. Barr
Surveyor General

W. D. McCardless
County Surveyor

IN TESTIMONY that the above is a copy of the original remaining on file in the Department of Internal Affairs of Pennsylvania, made conformably to an Act of Assembly approved the 16th day of February 1833, I have hereunto set my hand and caused the Seal of said Department to be affixed at Harrisburg, this second day of May 1907

Henry Howell
Secretary of Internal Affairs.