


FORM No 1.

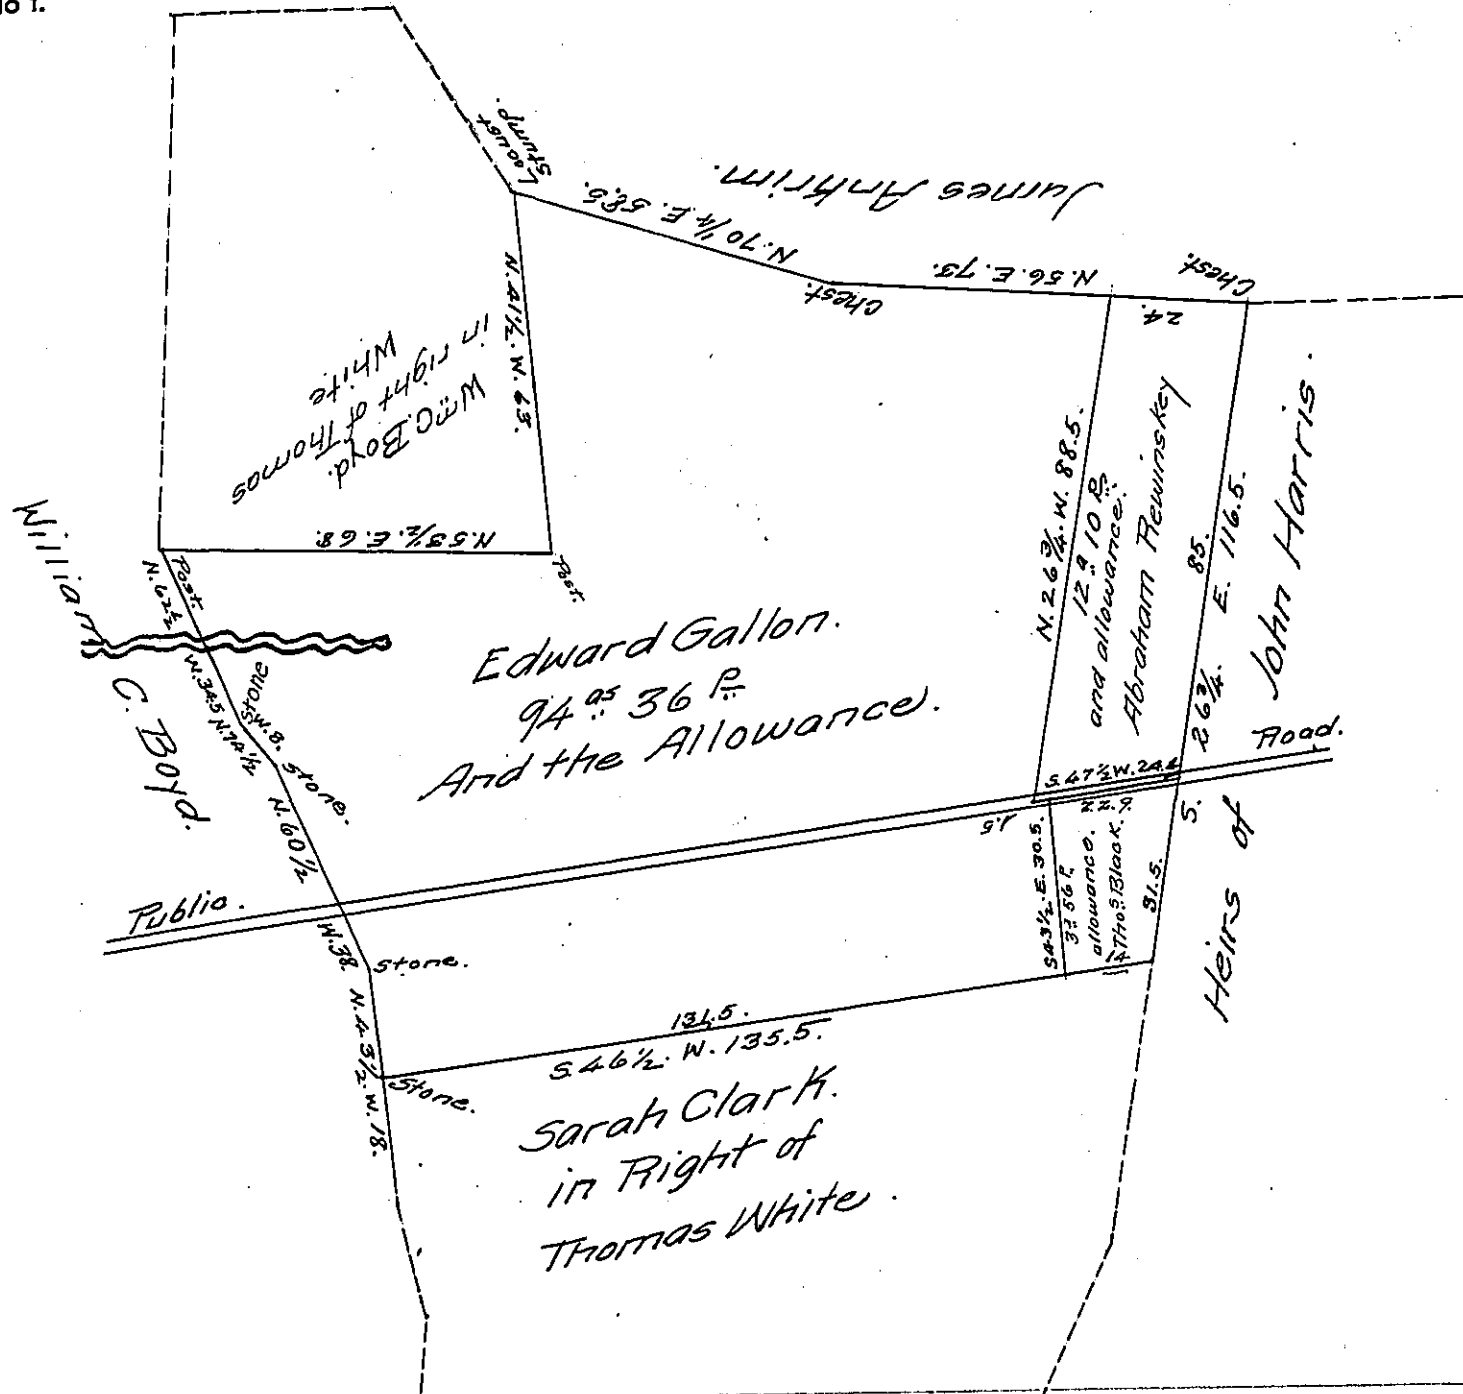

Draught of a tract of Land Situate in Martick Township Lancaster County Containing One hundred and nine acres and one hundred and two perches and the Usual allowance for Roads &c. Being part of a Tract of 223^{as} 9 allowance, which was surveyed in pursuance of a Warrant granted to Thomas White Dated January 31st 1750. —

Surveyed the above described Tract of Land For Abraham Hewinskey March 29th A.D. 1838

Hugh Long D.S.

To John Taylor Esq.
Surveyor General

IN TESTIMONY that the above is a copy of the original remaining on file in the Department of Internal Affairs of Pennsylvania, made conformably to an Act of Assembly approved the 16th day of February, 1833, I have hereunto set my Hand and caused the Seal of said Department to be affixed at Harrisburg, this twenty-second day of July, 1907.

Henry Howells

Secretary of Internal Affairs.