


Vacant Land

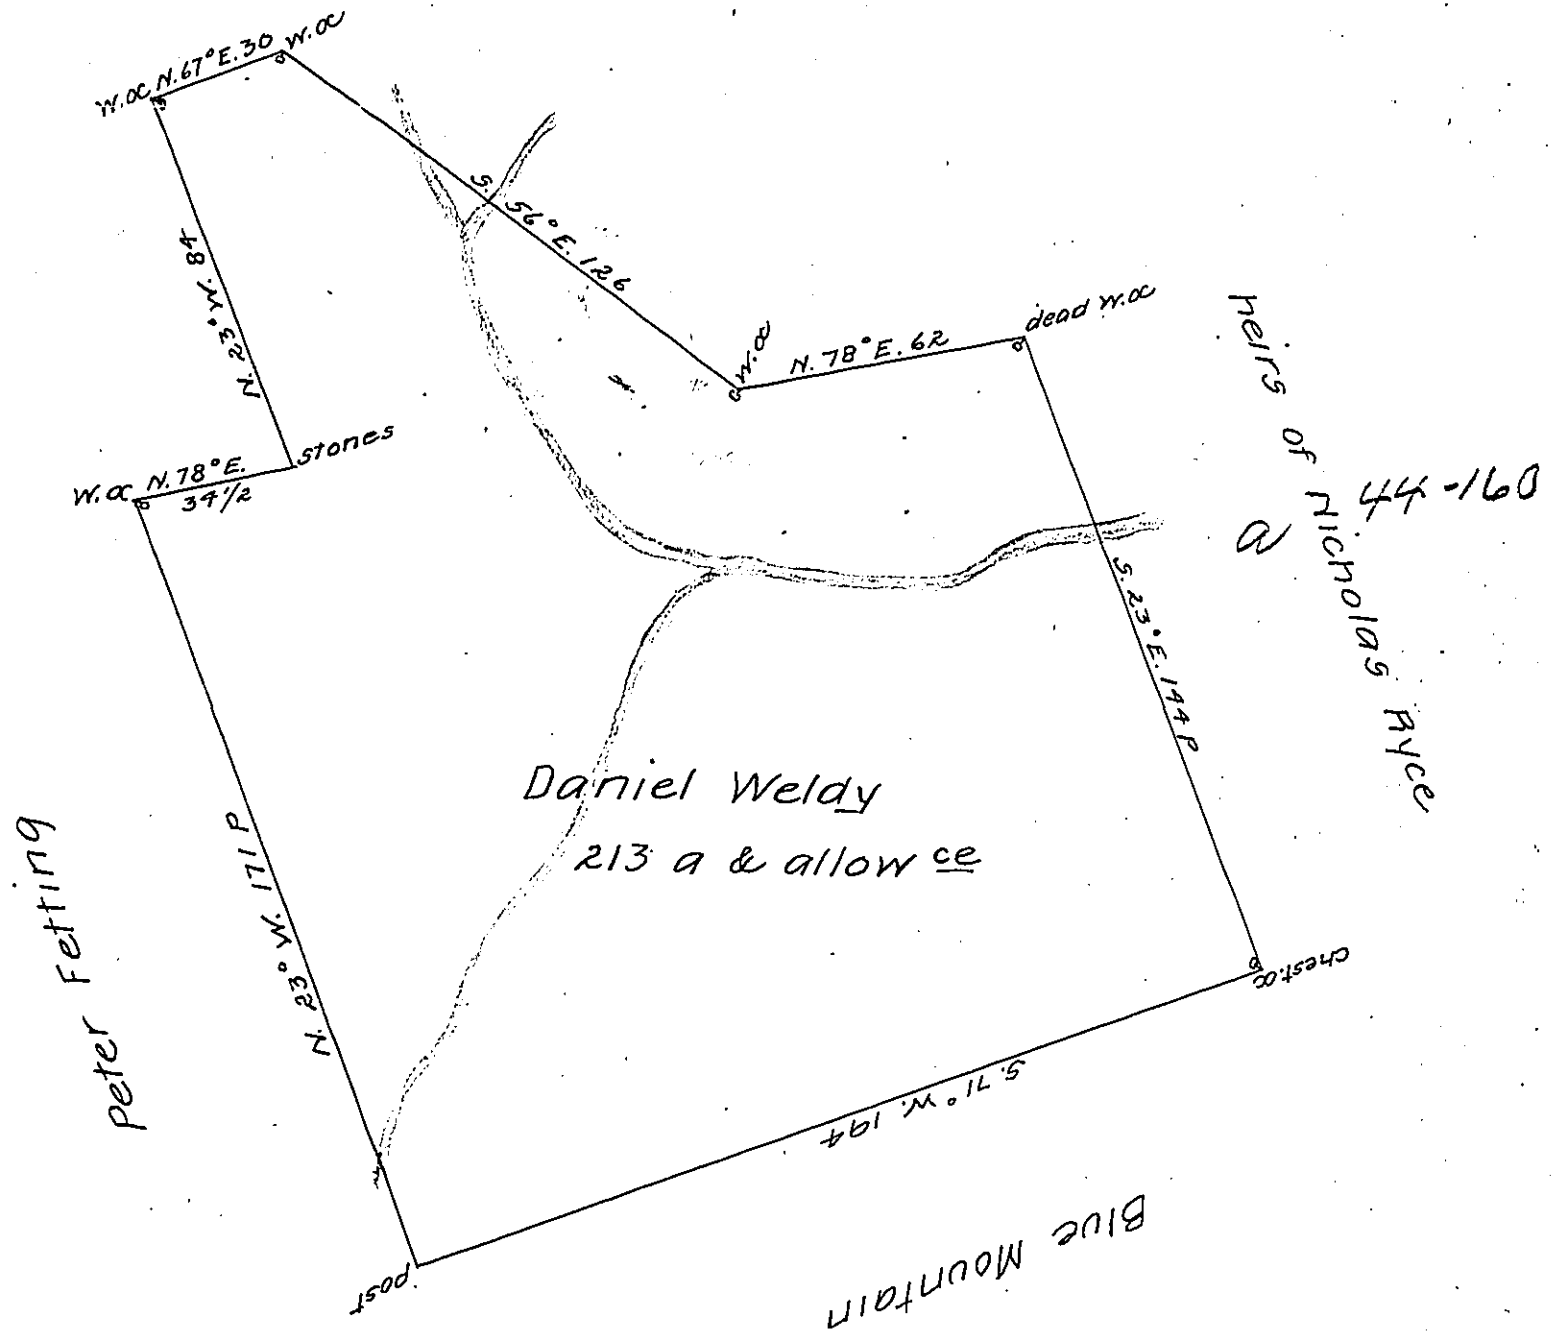

Survey'd for Daniel Weldy on the 19th. October. 1769 the above discribed tract of Two hundred thirteen acres & allow^{ce} of six pct. situate in Hanover Township Lancaster County By a Warrant granted Thomas Robinson 27th. May 1752 as also a Warrant granted Daniel Ryce 23^d. November 1754 - 1751

p-Bartrem Galbraith Dy-

To John Lukens Esqr. }
 Surveyor General }

IN TESTIMONY that the above is a copy of the original remaining on file in the Department of Internal Affairs of Pennsylvania, made comformably to an Act of Assembly approved the 16th day of February 1833, I have hereunto set my hand and caused the Seal of said Department to be affixed at Harrisburg, this thirteenth day of May 1907

Henry Howell

Secretary of Internal Affairs.