


FORM NO. 1.

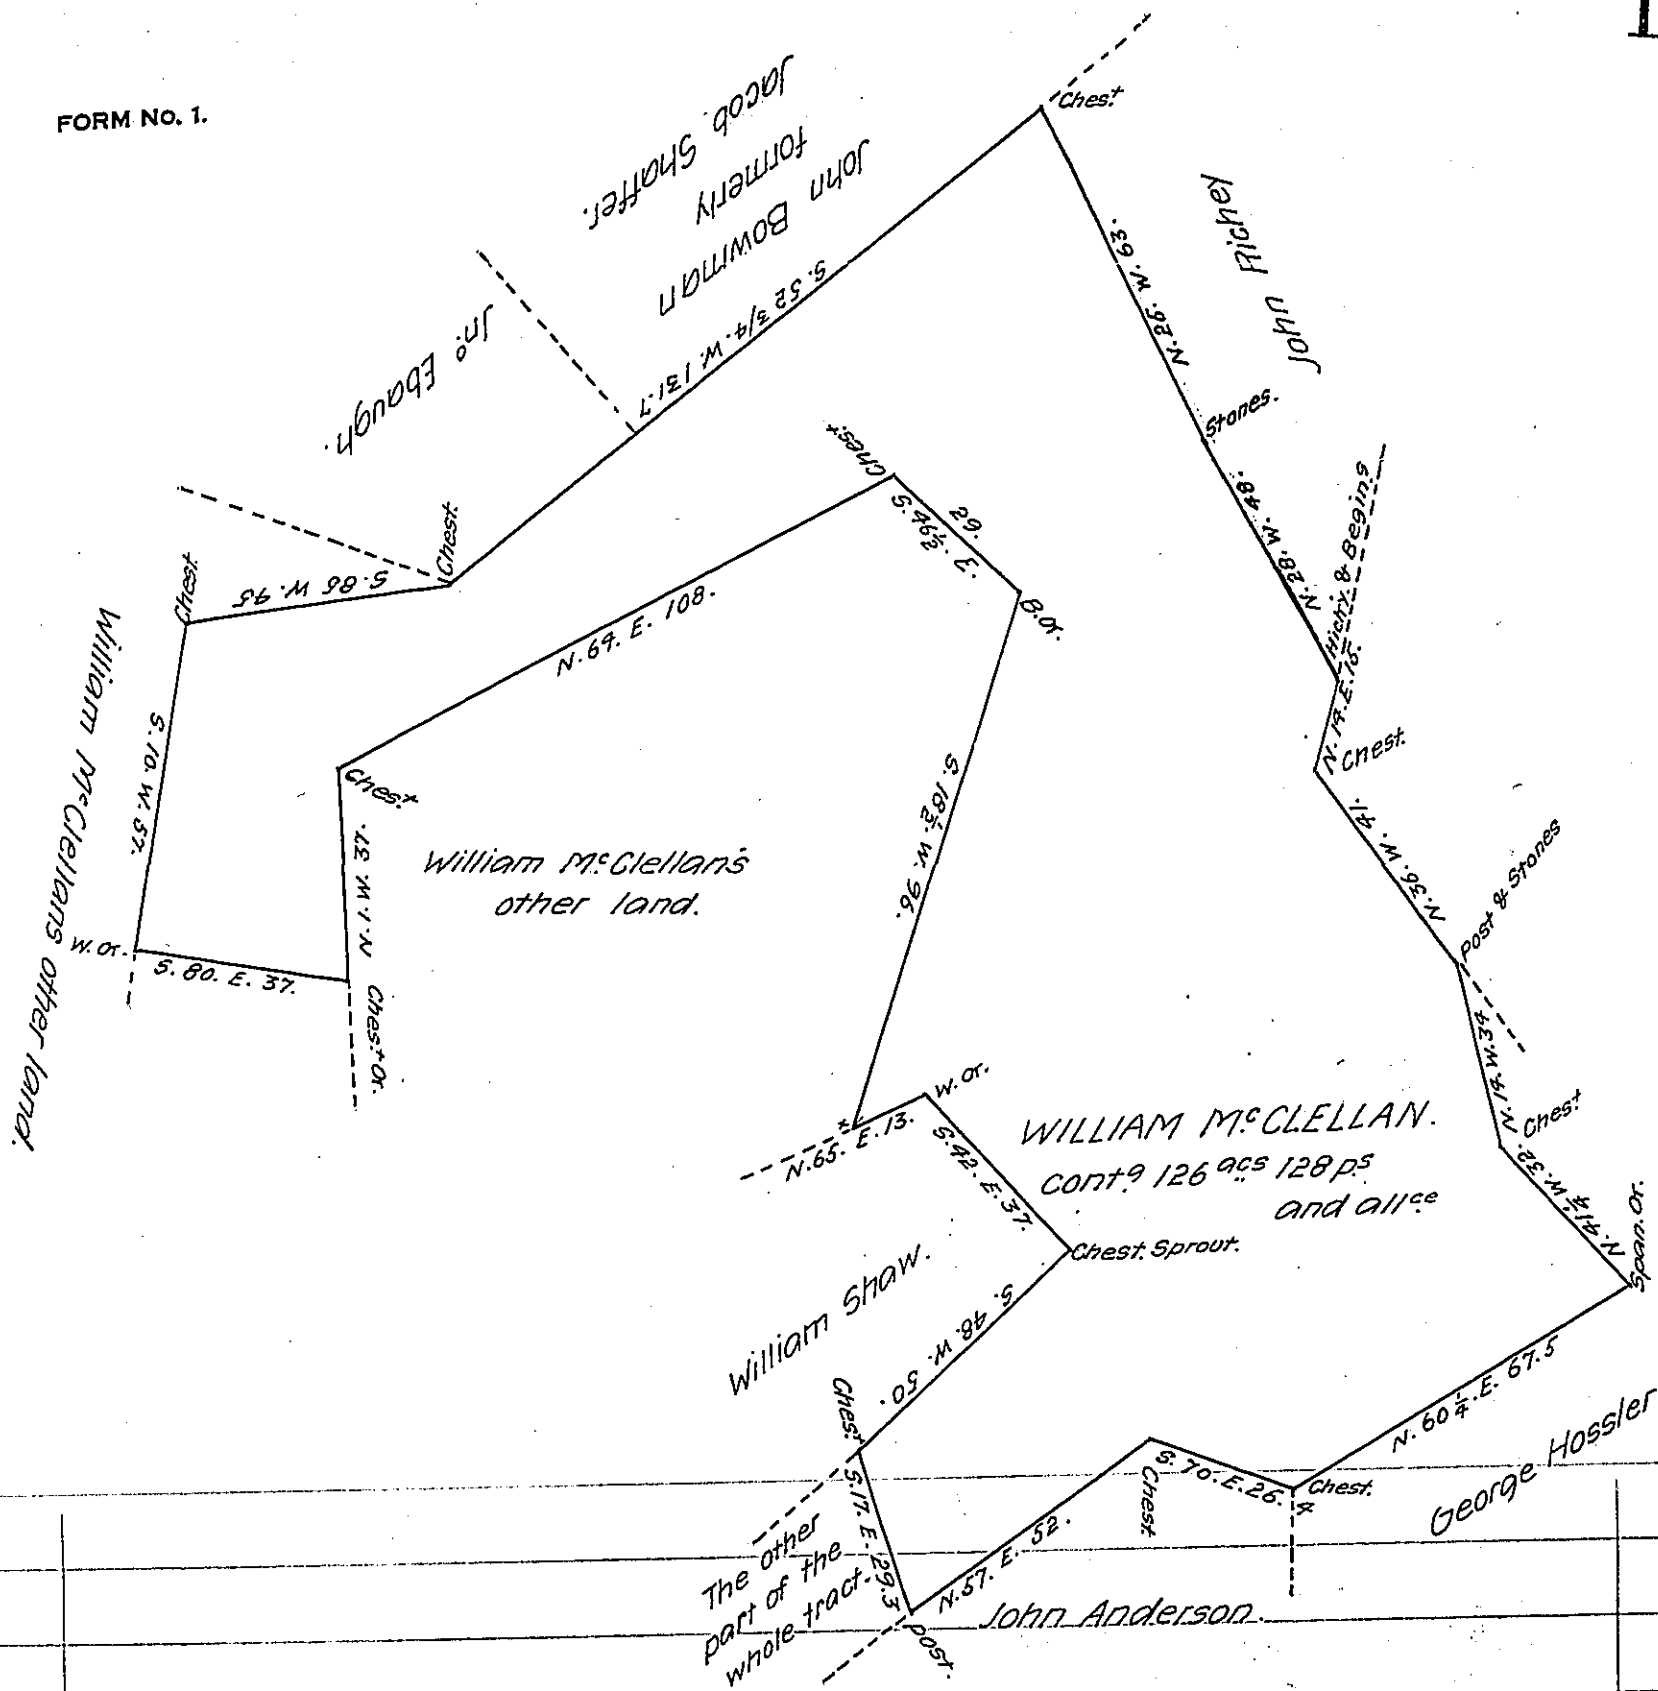

Situate in Hopewell Township in the County of York cont' 9 as above set forth 126^{acs} 128 P's & All'ce Being part of a larger tract of 132 $\frac{5}{8}$ Ac's & All'ce which was originally Surveyed by William Hersey late D.S. on the 14th day of the 5th mo 1788 in pursuance of a Warrant for 100 acs. granted to William M'Clellan bearing date the 31st day of March 1786. Resurveyed and Divided off from said larger tract on the 23rd day of August 1809 at the request of the said William M'Clellan the present owner who has desired me to return the Draught for confirmation.

Per Jacob Spangler. D.S.

To Andrew Porter Esq.
 Surveyor General.

20
 5
 100

Lancaster Pa
 IN TESTIMONY that the above is a copy of the original remaining on file in the Department of Internal Affairs of Pennsylvania, made conformably to an Act of Assembly approved the 16th day of February 1833, I have hereunto set my hand and caused the Seal of said Department to be affixed at Harrisburg, this nineteenth day of June 1907.

Henry Houck
 Secretary of Internal Affairs.