


FORM NO 1.

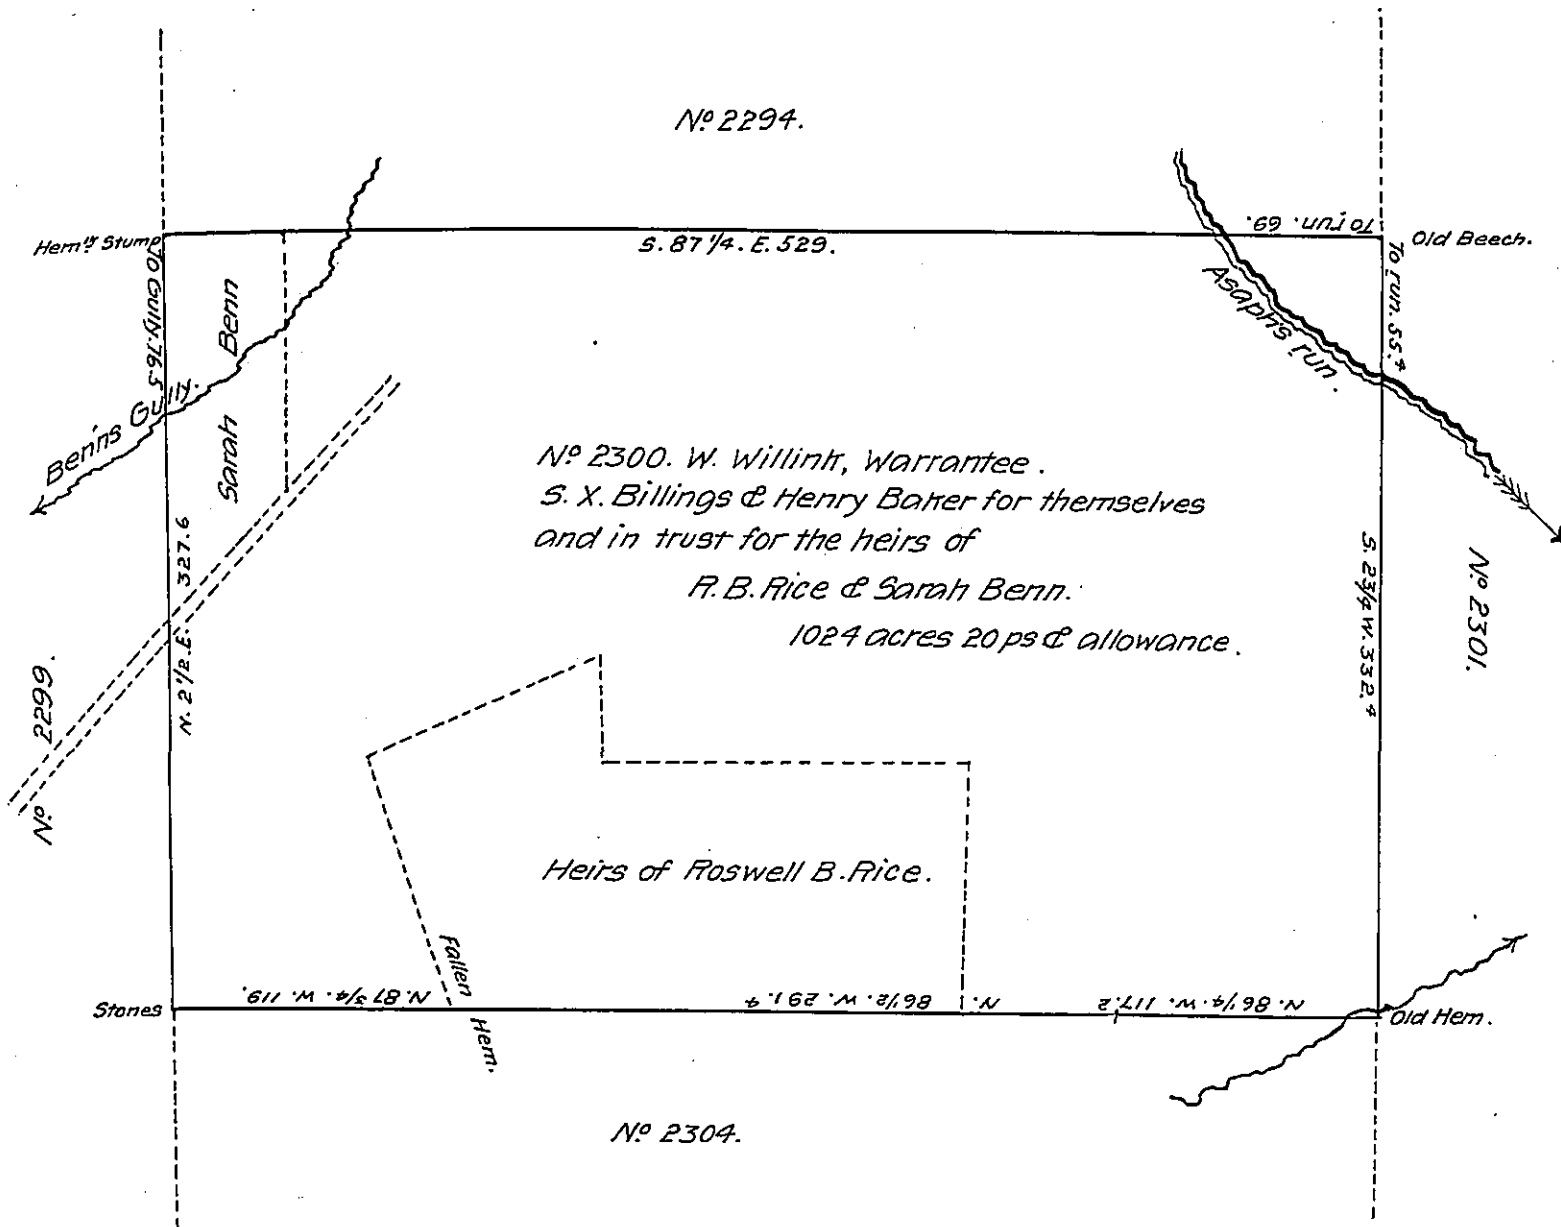

The draft of a tract of land, situate in Gaines township, Tioga County, containing One thousand and twenty four acres, twenty square perches, and the allowance of 6 per Cent. Resurveyed for Silas X. Billings and Henry Baker on the 25th & 26th days of November 1875. To be patented to the said S. X. Billings and Henry Baker, in their own rights, and in trust for the heirs of Roswell B. Rice and Sarah Benn, according to their respective rights and interests. It being Warr. No. 2300, originally surveyed in pursuance of a warrant granted to Wilhelm Willink and others, dated the 12th day of December 1792.

H. S. Archer.
County Surveyor.

To W^m McCandless Esq.
Secretary of Internal Affairs.
March 15 1876.

IN TESTIMONY that the above is a copy of the original remaining on file in the Department of Internal Affairs of Pennsylvania, made conformably to an Act of Assembly approved the 16th day of February, 1833, I have hereunto set my Hand and caused the Seal of said Department to be affixed at Harrisburg, this twenty fifth day of July 1907.

Henry Howard
Secretary of Internal Affairs.