


FORM NO 1.

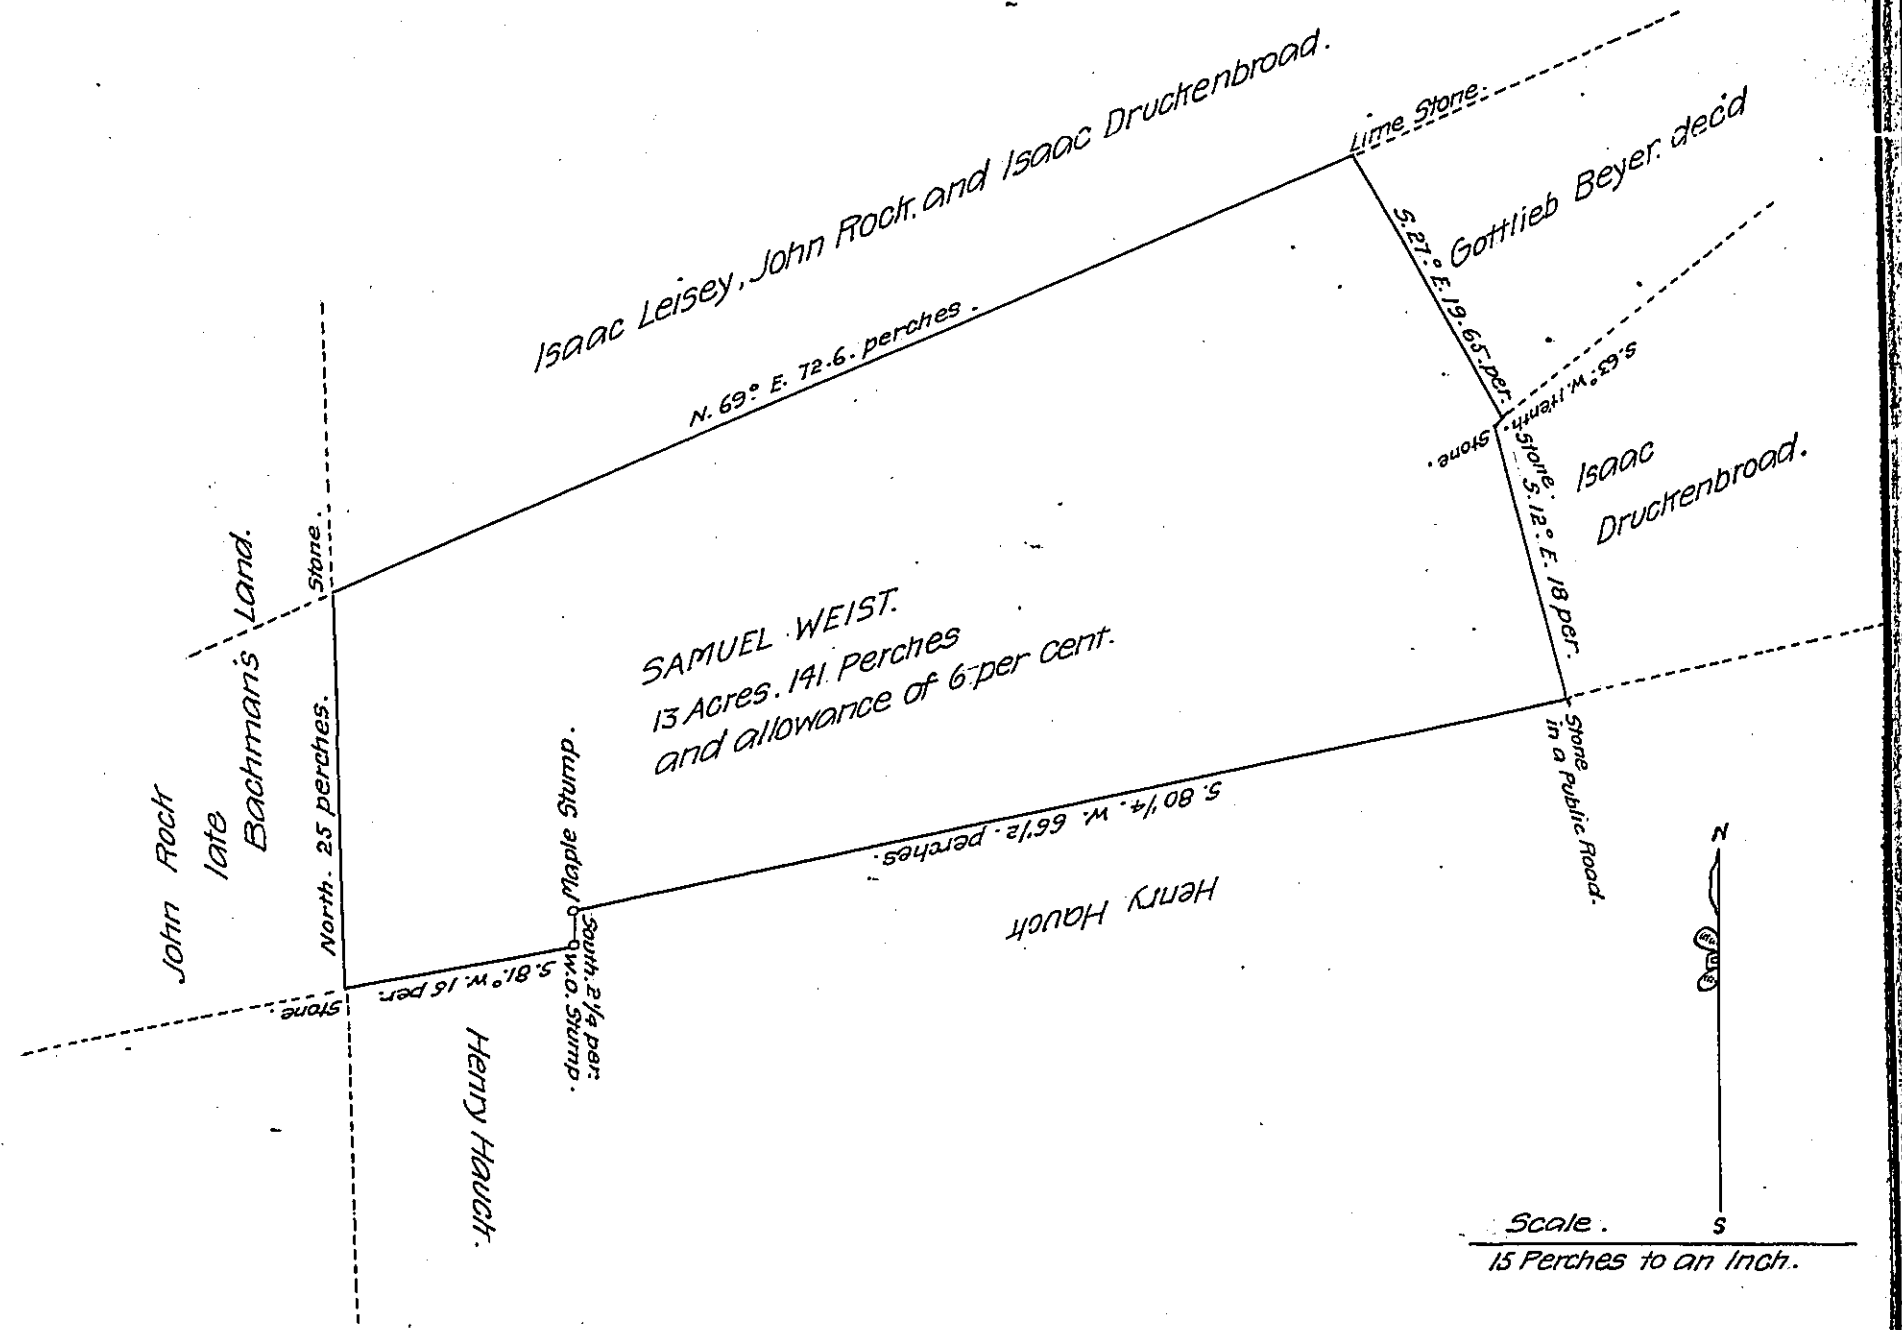

*Draught of a tract of land, situated in West Cocalico Township Lancaster County, containing thirteen (13) acres and one hundred and forty one (141) perches with an allowance of six per centum for roads &c. Surveyed under Warrant dated August 23 A.D. 1877, issued by Secretary of Internal Affairs of Pennsylvania on the application of Samuel Weist on the 20th day of September 1877 by*

*Cyrus Ream --*

*To William M. Candless,  
Secretary of Internal Affairs,  
October 29th 1877.*

*Examined, found correct and approved*

*M. N. Brubaker. C.S.*

*IN TESTIMONY that the above is a copy of the original remaining on file in the Department of Internal Affairs of Pennsylvania, made conformably to an Act of Assembly approved the 16th day of February, 1833, I have hereunto set my Hand and caused the Seal of said Department to be affixed at Harrisburg, this eighth day of August 1907.*

*Newry Howell*  
Secretary of Internal Affairs.