


FORM NO. 1.

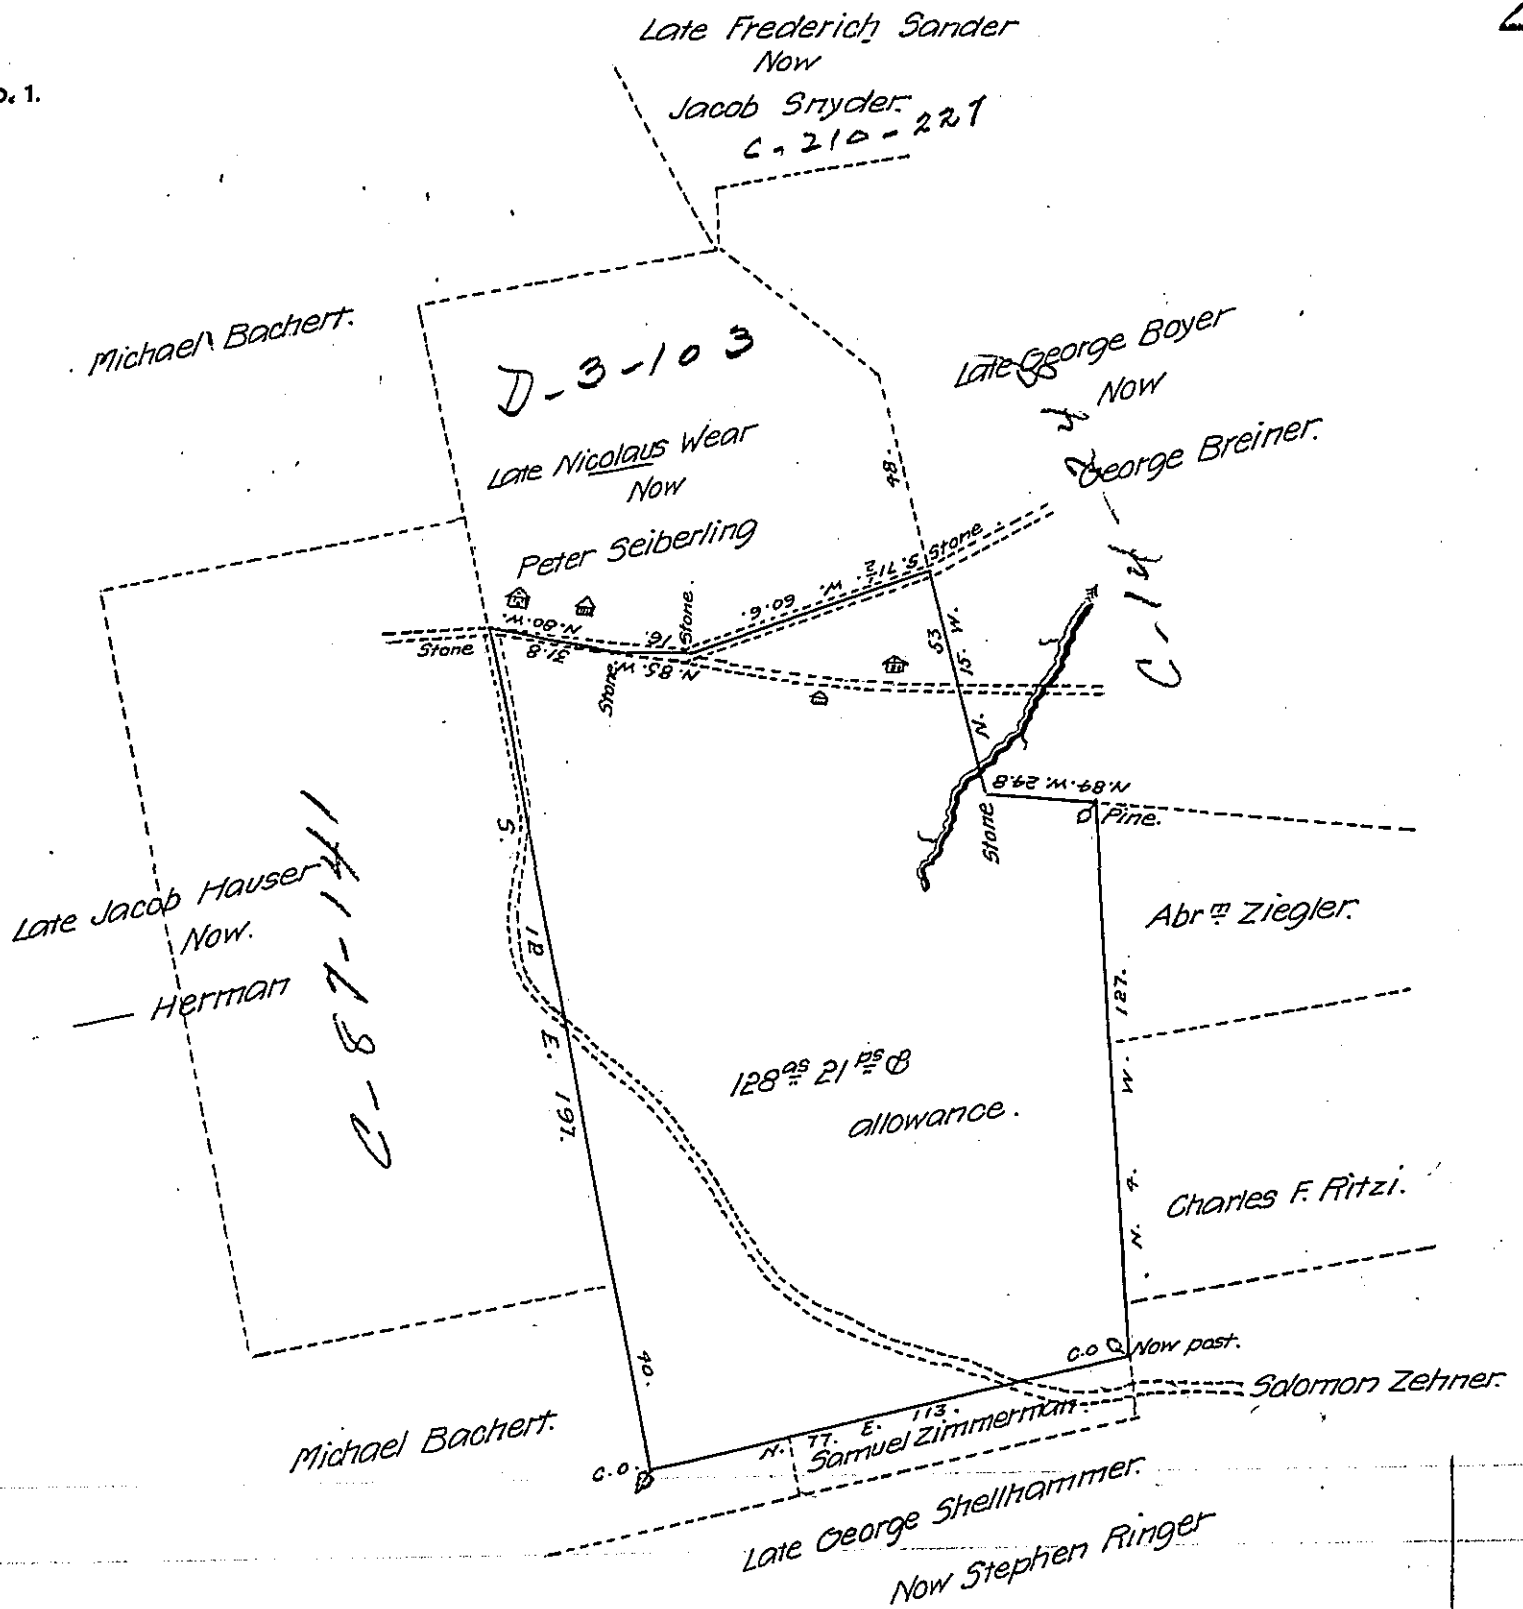

Situate in West Penn Township, formerly Northampton, Now Schuylkill County, Containing 128 acres, 21 perches & allowance of Six per Cent for Roads &c. It Being part of the Same larger tract of 176<sup>ac</sup> 104<sup>ps</sup> & allowance &c. Surveyed the 23<sup>d</sup> day of August A.D. 1852 by Virtue of a Warrant dated the 27<sup>th</sup> day of January A.D. 1786 Granted unto Nicolaius Wear. Returned as the property of Solomon Guldner for Patenting.

By Jacob Mennig

County Surveyor

To Porter J. Brawley Esquire  
Surveyor General of Pennsylvania.

IN TESTIMONY that the above is a copy of the original remaining on file in the Department of Internal Affairs of Pennsylvania, made conformably to an Act of Assembly approved the 16th day of February 1833, I have hereunto set my hand and caused the Seal of said Department to be affixed at Harrisburg, this sixteenth day of August 1907.

*Henry Howell*  
Secretary of Internal Affairs.