


FORM NO 1.

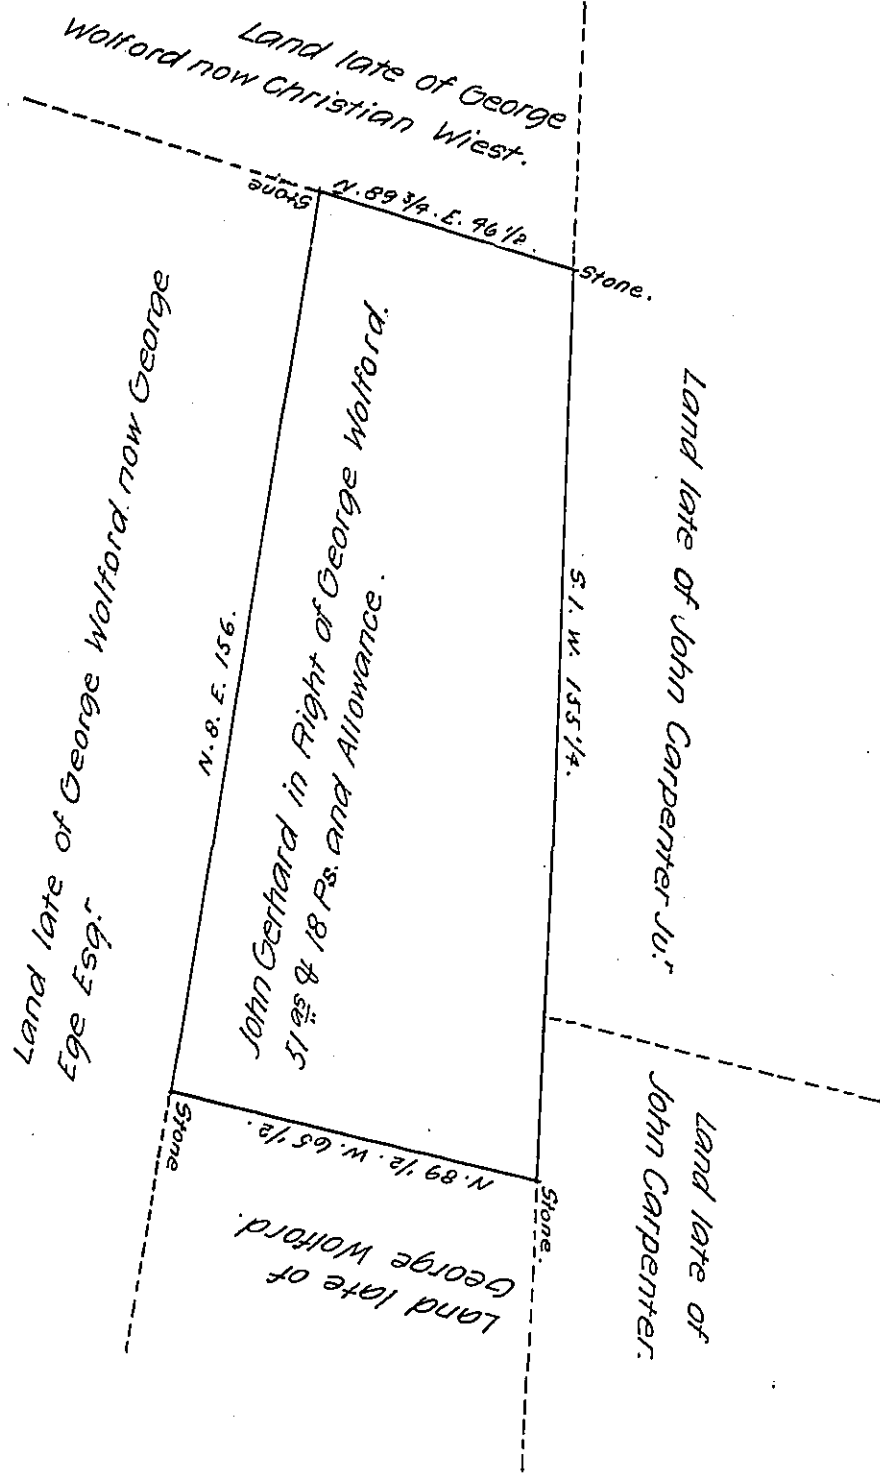

A Draught of a piece or Tract of Land Situate in Cocalico Township Lancaster County Containing 51⁹⁵ & 18^{ps} and the usual Allowance of Six P. Cent for Roads &c. Surveyed the 17th Day of December A. D. 1807. for John Gerhard Ju. in Right of George Wolford (It being part of a Larger Tract of 143⁹⁵ & 125 P. and Allowance Surveyed unto the said George Wolford by Virtue of a Warrant Dated the 23^d Day of March A. D. 1749/50

Pr. W. Ream D. S.

and Saml. Ensminger D. Sr.

To Samuel Cochran Esq.

Surveyor General.

IN TESTIMONY that the above is a copy of the original remaining on file in the Department of Internal Affairs of Pennsylvania, made conformably to an Act of Assembly approved the 16th day of February, 1833, I have hereunto set my Hand and caused the Seal of said Department to be affixed at Harrisburg, this twenty-fourth day of May 1907.

Henry Howell
Secretary of Internal Affairs.