


Codorus Forge Land.

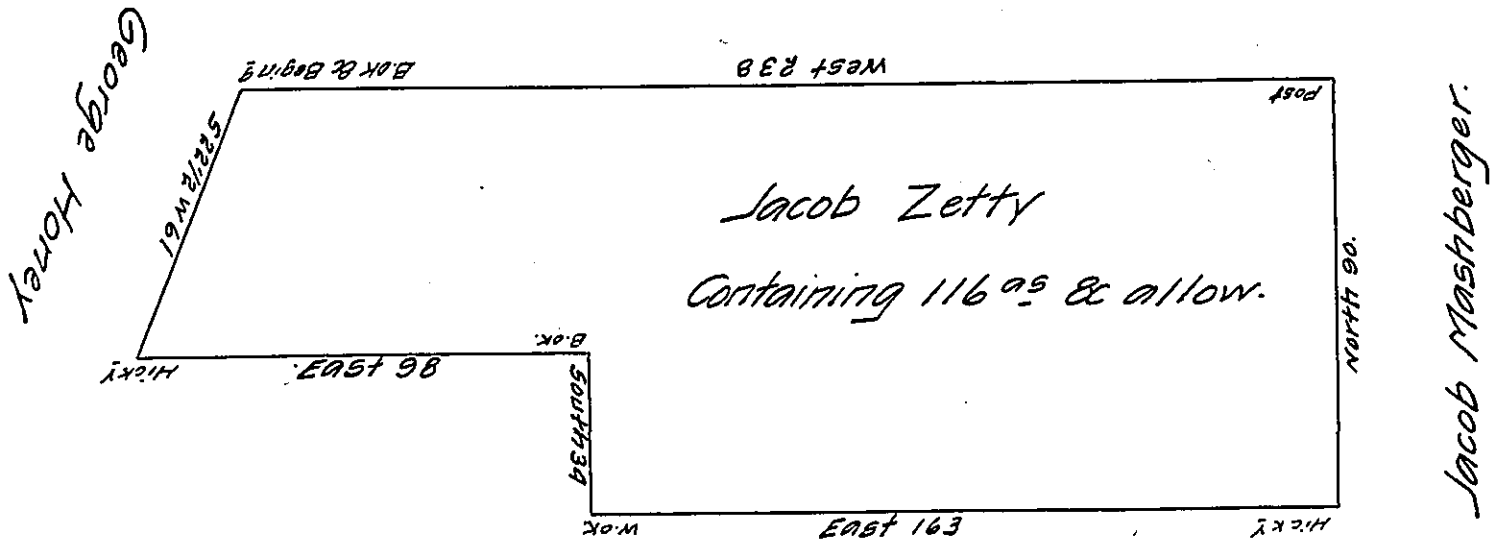

Codorus Forge Land.

Situate in Hellam township in the County of York. Containing as above set forth 116 acres and the allowance &c. Originally surveyed in pursuance of a Warrant Granted to Jacob Zetty dated the 1st day of March 1749. and now November 17th 1828 the same is Calculated, examined &c. and Returned, per Contract owned and in possession of the heirs of Henry B. Grubb Deceased Codorus Forge Land.

Dan! Small D.S.

To Gabriel Hiester Esq. }  
 Surveyor General }

IN TESTIMONY that the above is a copy of the original remaining on file in the Department of Internal Affairs of Pennsylvania, made conformably to an Act of Assembly approved the 16th day of February 1833, I have hereunto set my hand and caused the Seal of said Department to be affixed at Harrisburg, this fourteenth day of August 1907.

*Henry Howard*  
 Secretary of Internal Affairs.