


FORM NO 1.

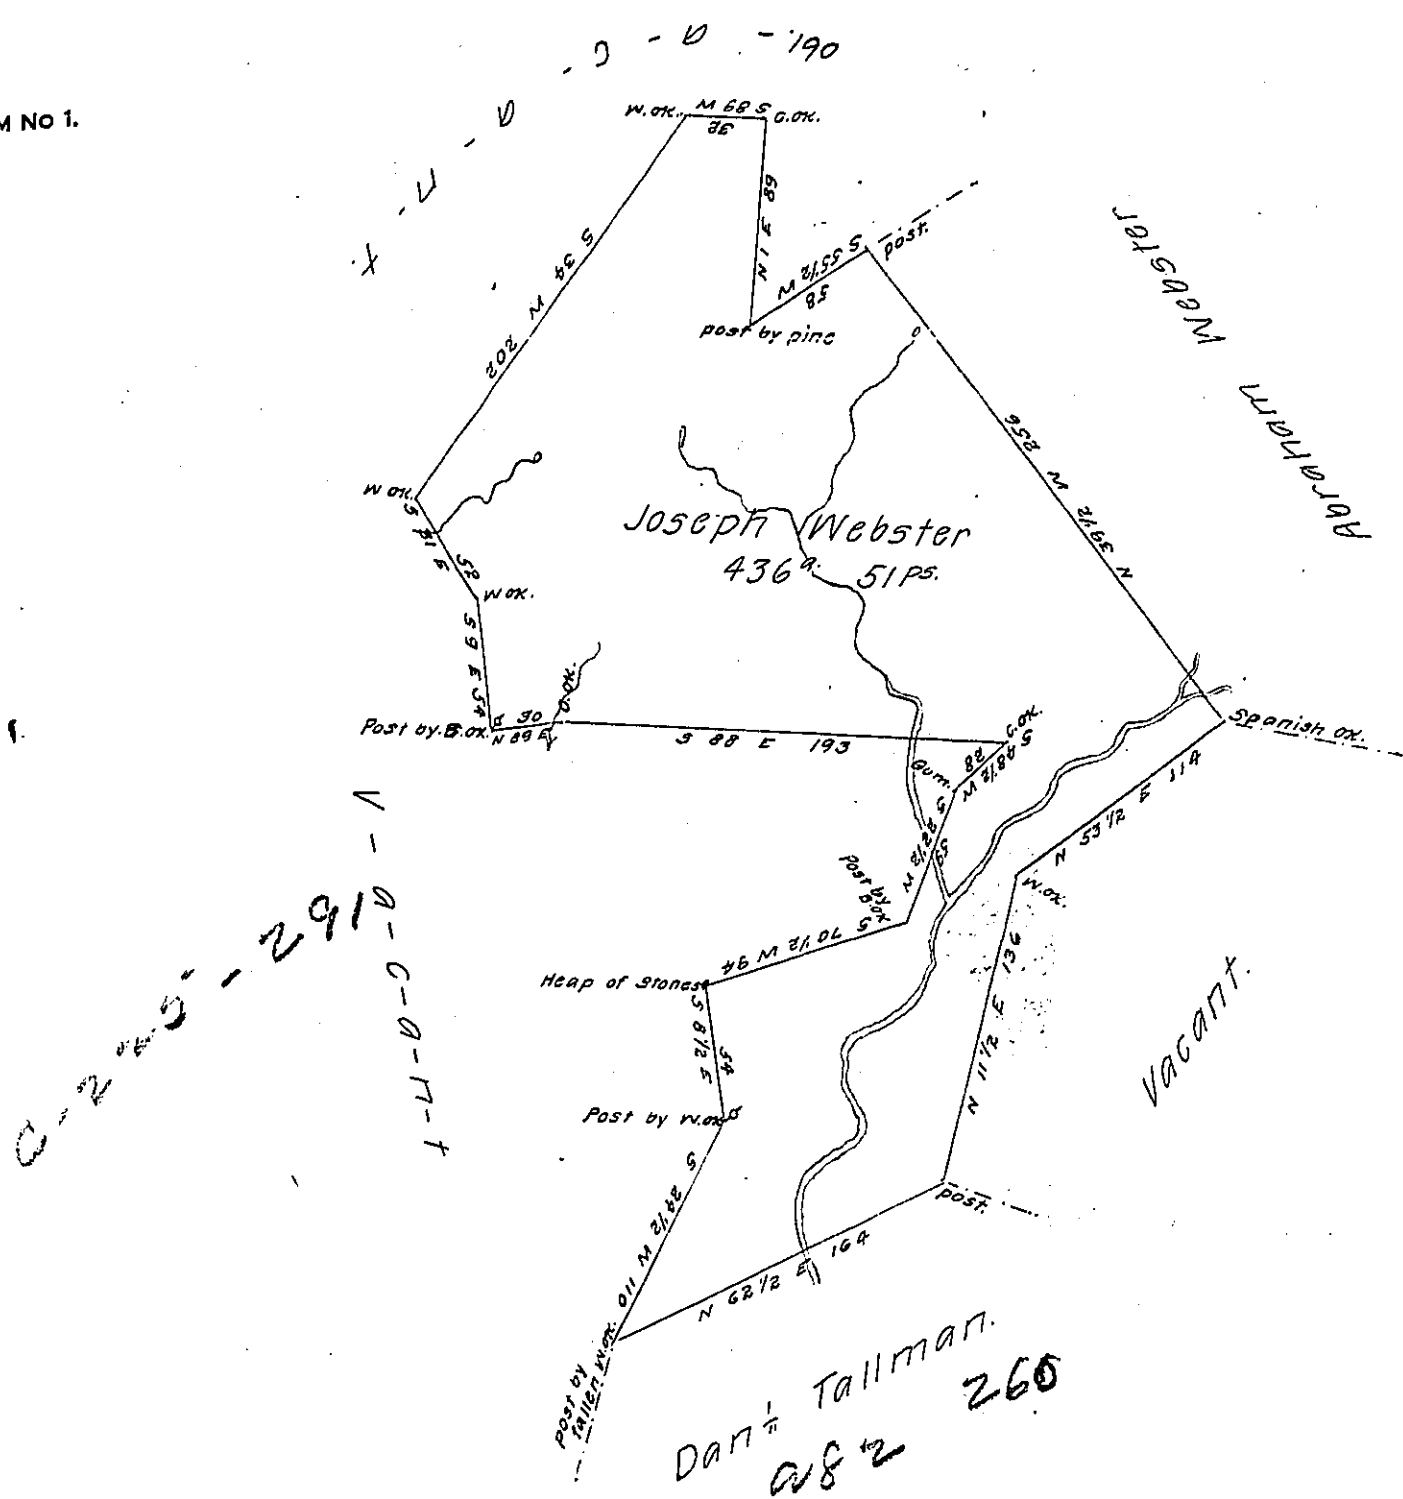

A Draught of a tract of land called. — Situate on the West branch of Tallmans run, in Muncy Township & County obl. Northumberland adjoining Dan: Tallman & others, Survey'd the 9th day of August 1792 for Joseph Webster in pursuance of a Warrant bearing date the 21st day of June 1792, Containing four hundred thirty six acres & fifty one perches & the usual allowance of six Per Cent for roads &c.

Jo. J. Wallis D. S.

To Dan: Brodhead Esq:
Surveyor General.

IN TESTIMONY that the above is a copy of the original remaining on file in the Department of Internal Affairs of Pennsylvania, made conformably to an Act of Assembly approved the 16th day of February, 1833, I have hereunto set my Hand and caused the Seal of said Department to be affixed at Harrisburg, this second day of July 1907.

Henry Howell
Secretary of Internal Affairs.