


FORM No 1.

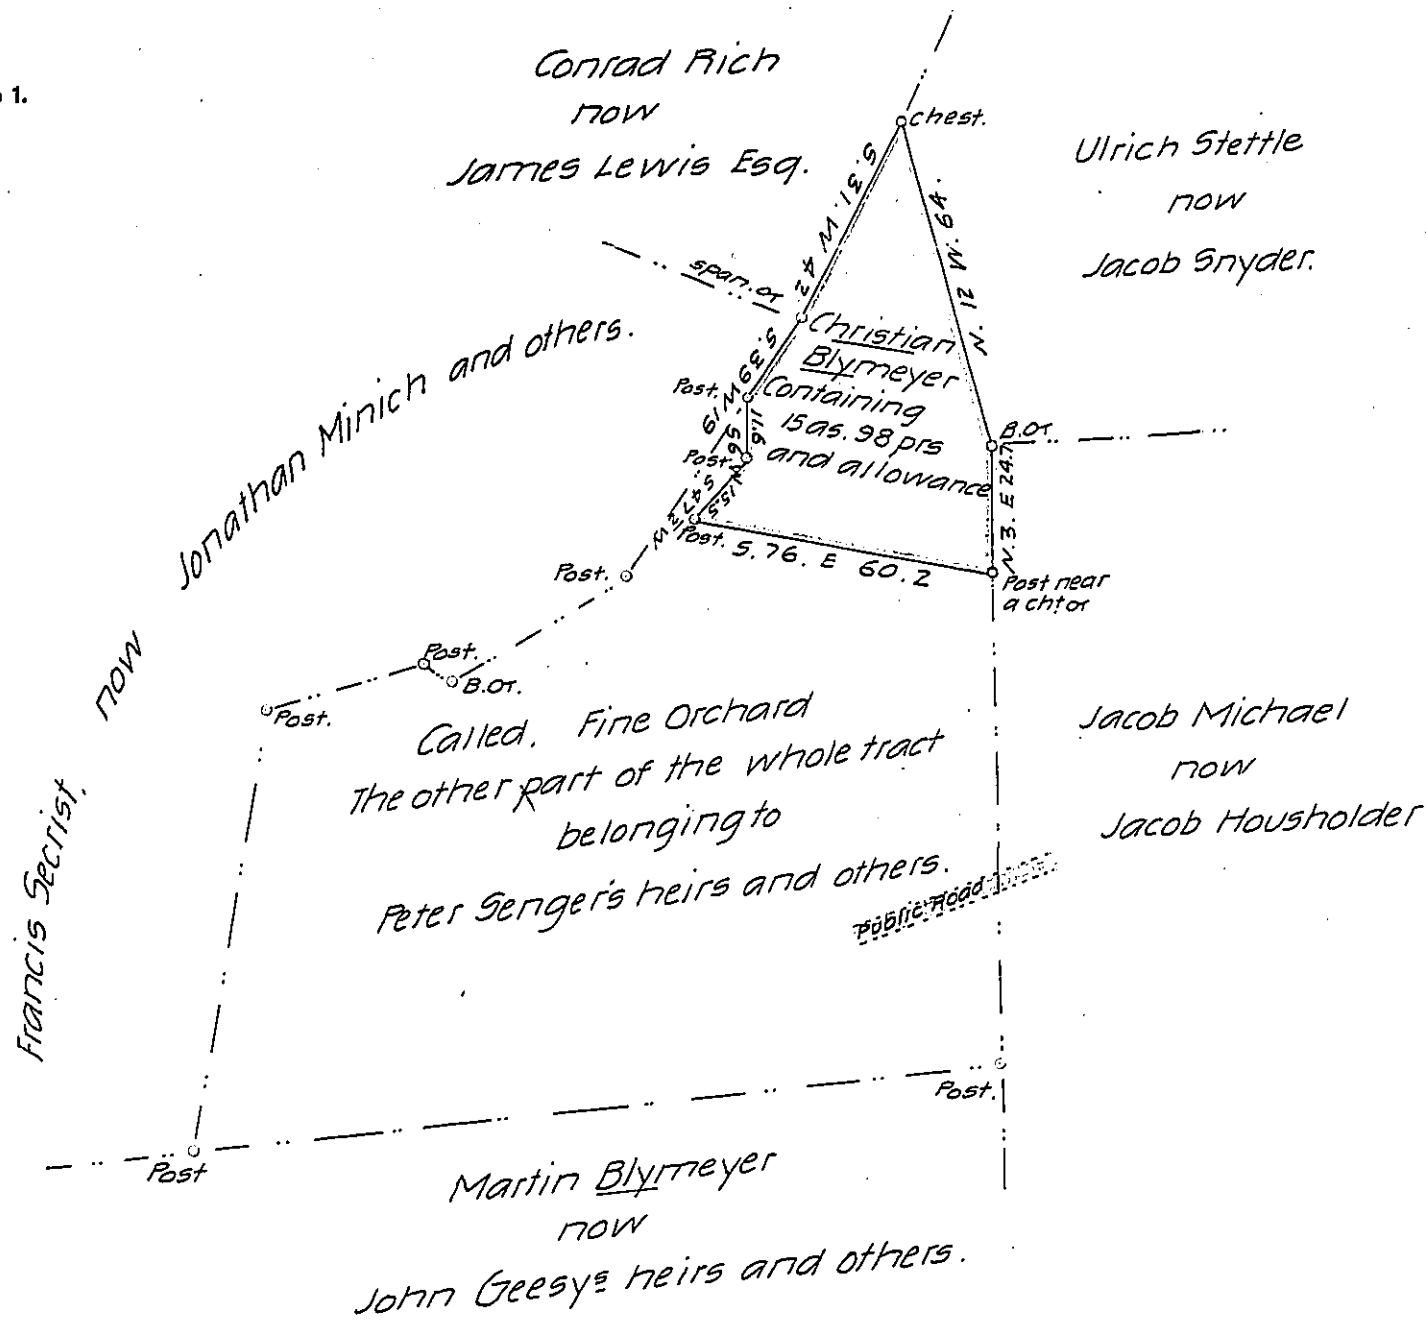

A Draught of a Piece of Land, Situate in York Township in the County of York. Containing as above set forth 15 as. 98 prs and the usual allowance &c., being part of 90 as. 98 prs and allowance, which was originally surveyed for Christian Blymeyer on the 9th day of the 5th Mo. 1769, in pursuance of the Application No 5294 &c., and now on the 25th day of January A.D. 1836, having draughted, examined and corrected the above, and being requested to make return thereof for the Present Owners, Jacob Weiser, Charles Weiser, Anthony Kraisely, Mathias Smyser, Adam Smyser and John Grim, who wish to Patent the same &c.

Per  
John Becker D.S.

Jacob Spangler Esq  
Surveyor General.

IN TESTIMONY that the above is a copy of the original remaining on file in the Department of Internal Affairs of Pennsylvania, made conformably to an Act of Assembly approved the 16th day of February, 1833, I have hereunto set my Hand and caused the Seal of said Department to be affixed at Harrisburg, this twenty third day of May 1907

*Henry Hoover*  
Secretary of Internal Affairs.