


FORM NO. 1.

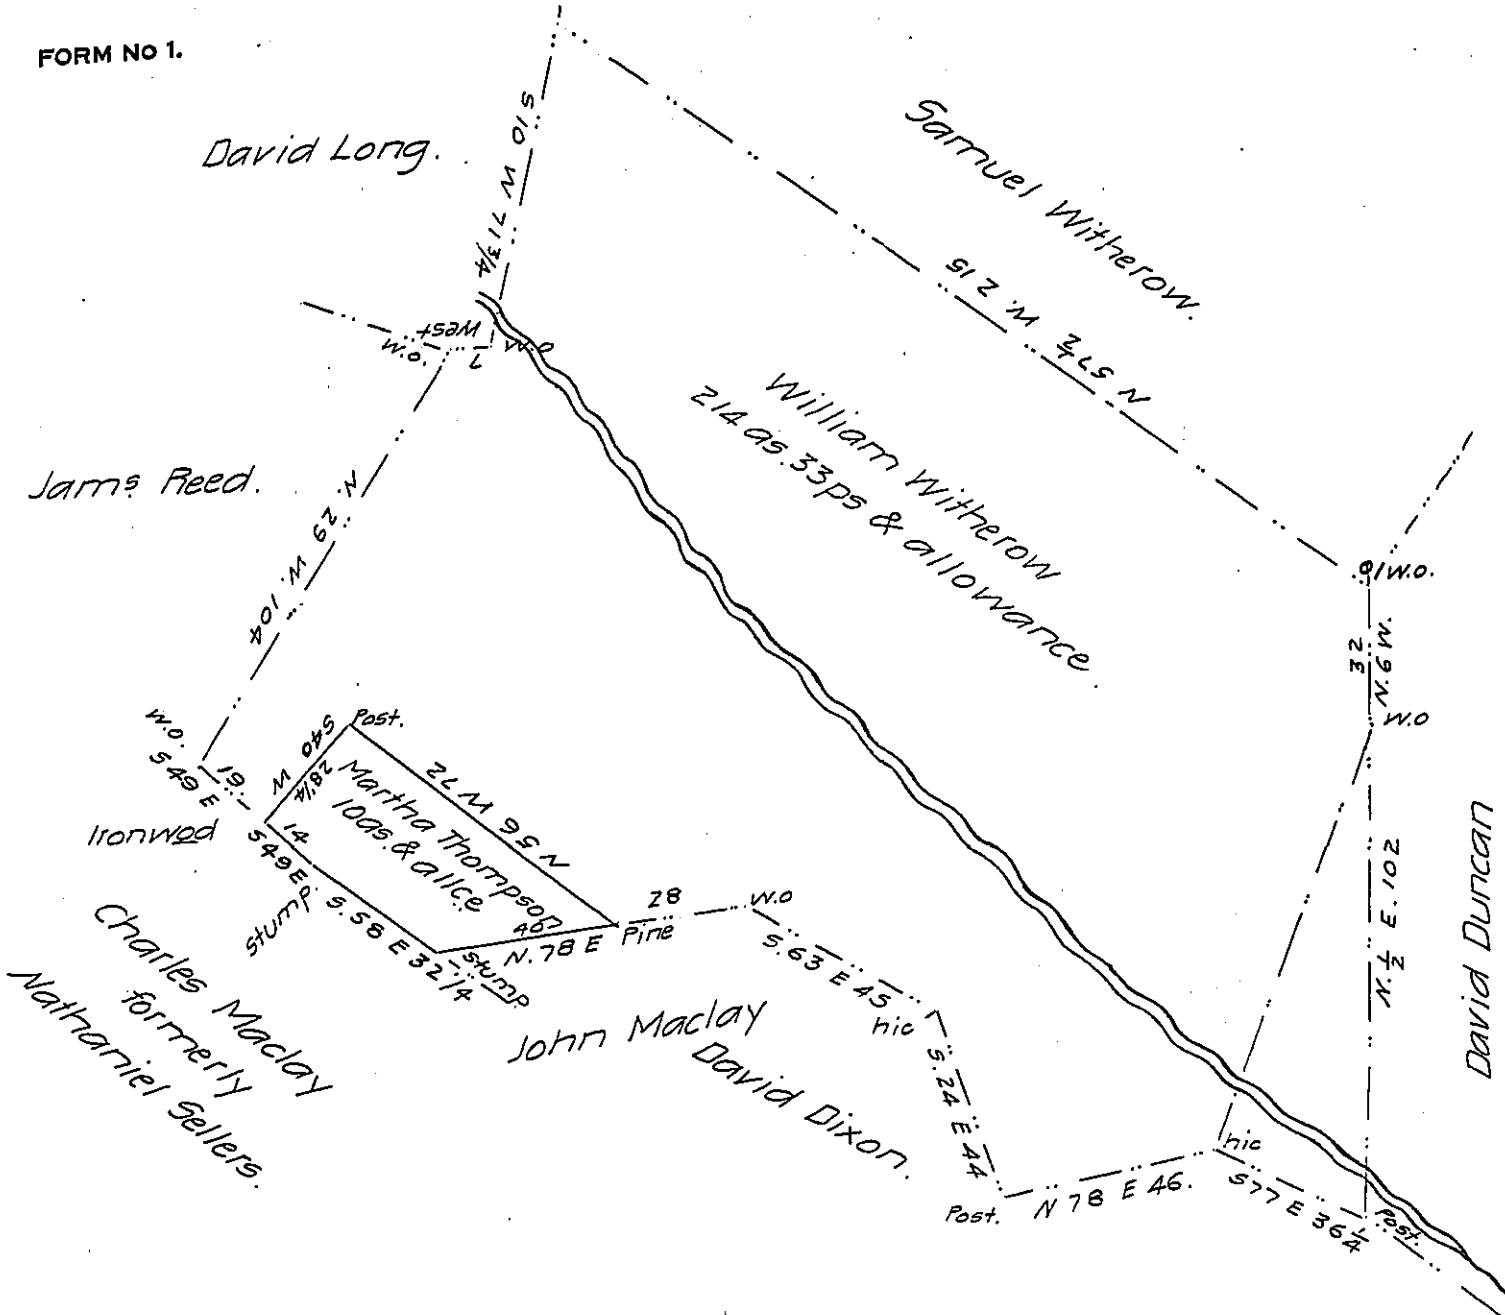

Draught of part of a tract of land, which was surveyed Oct. 27th  
1768 on a warrant granted William Witherow dated Septm 8th 1768.  
Lurgan Township, Franklin County. Surveyed and laid off from the  
other part the 14th day of August 1799. by

Daniel Henderson D.S.

The above return is made on the notes of Daniel Henderson  
remaining in the Deputy Surveyors of Franklin County.

Archibald Fleming D.S.

To Andrew Porter Esqr

Surveyor General

IN TESTIMONY that the above is a copy of the original remaining on file in  
the Department of Internal Affairs of Pennsylvania, made  
conformably to an Act of Assembly approved the 16th day of  
February, 1833, I have hereunto set my Hand and caused  
the Seal of said Department to be affixed at Harrisburg,  
this fourteenth day of June 1907.

*Henry French*  
Secretary of Internal Affairs.