


FORM NO 1.

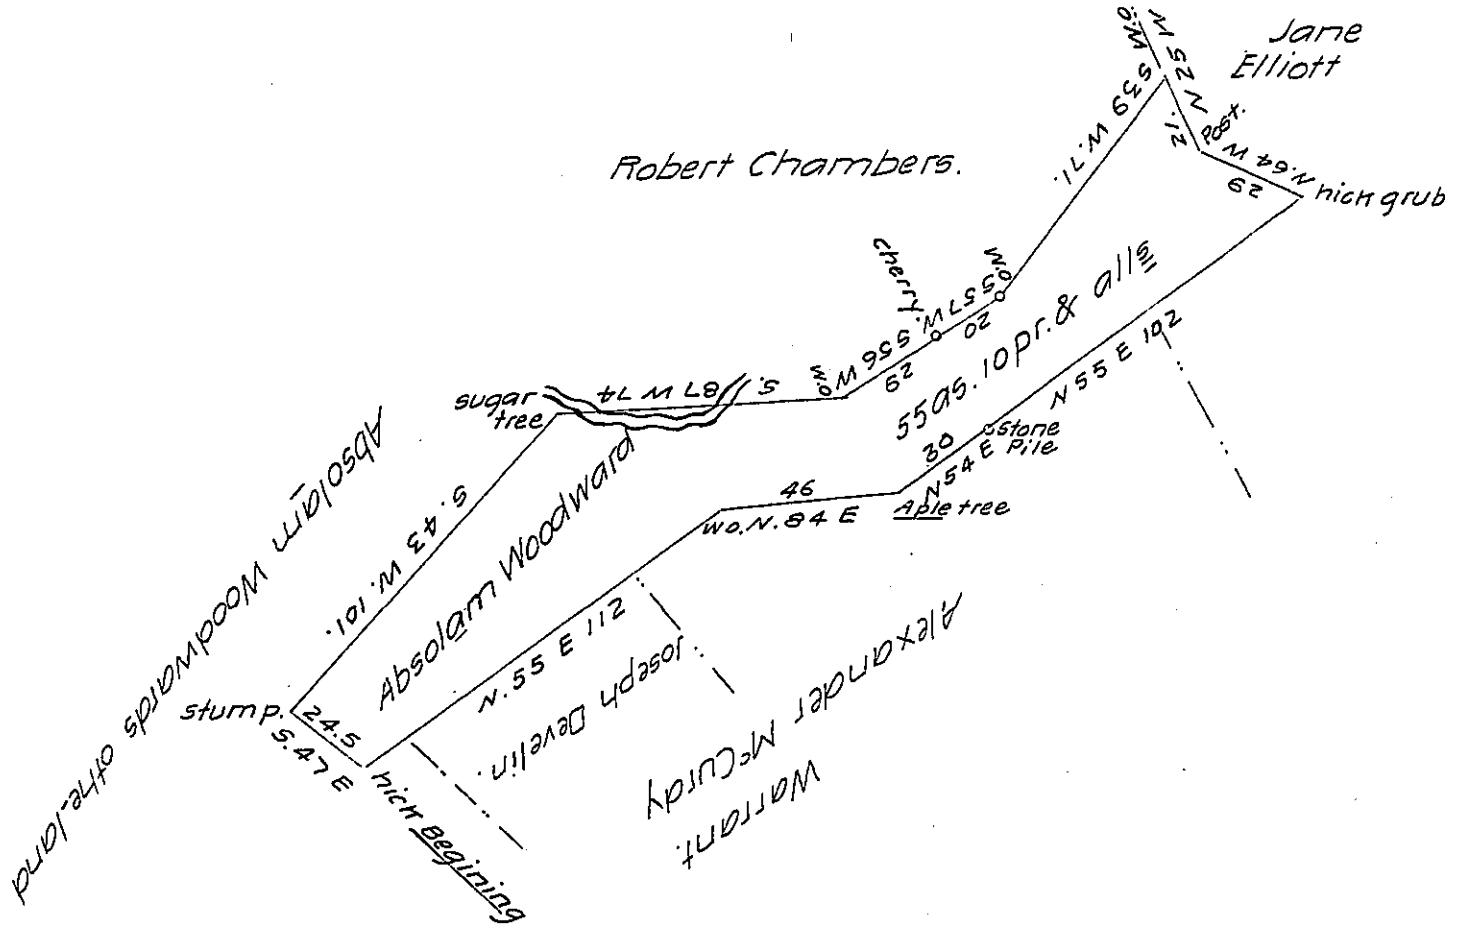

In pursuance of a warrant granted to Absolam Woodward
dated the 5th Janry 1836, was surveyed the 11th day of Feby 1836,
the above described tract of land containing fifty-five acres and
ten perches and allowance of six per cent &c. Situate in Plumb
creek township Armstrong County, on the Crooked Creek.

THOS. Barr D.S.

To Jacob Spangler Esqr. S.G.
of Pa.

IN TESTIMONY that the above is a copy of the original remaining on file in
the Department of Internal Affairs of Pennsylvania, made
conformably to an Act of Assembly approved the 16th day of
February, 1833, I have hereunto set my Hand and caused
the Seal of said Department to be affixed at Harrisburg,
this fourteenth day of June 1907

Henry Houch.
Secretary of Internal Affairs.