

FORM NO 1.


B16-224

Amos Pearce.

176

H32-310

(1986)

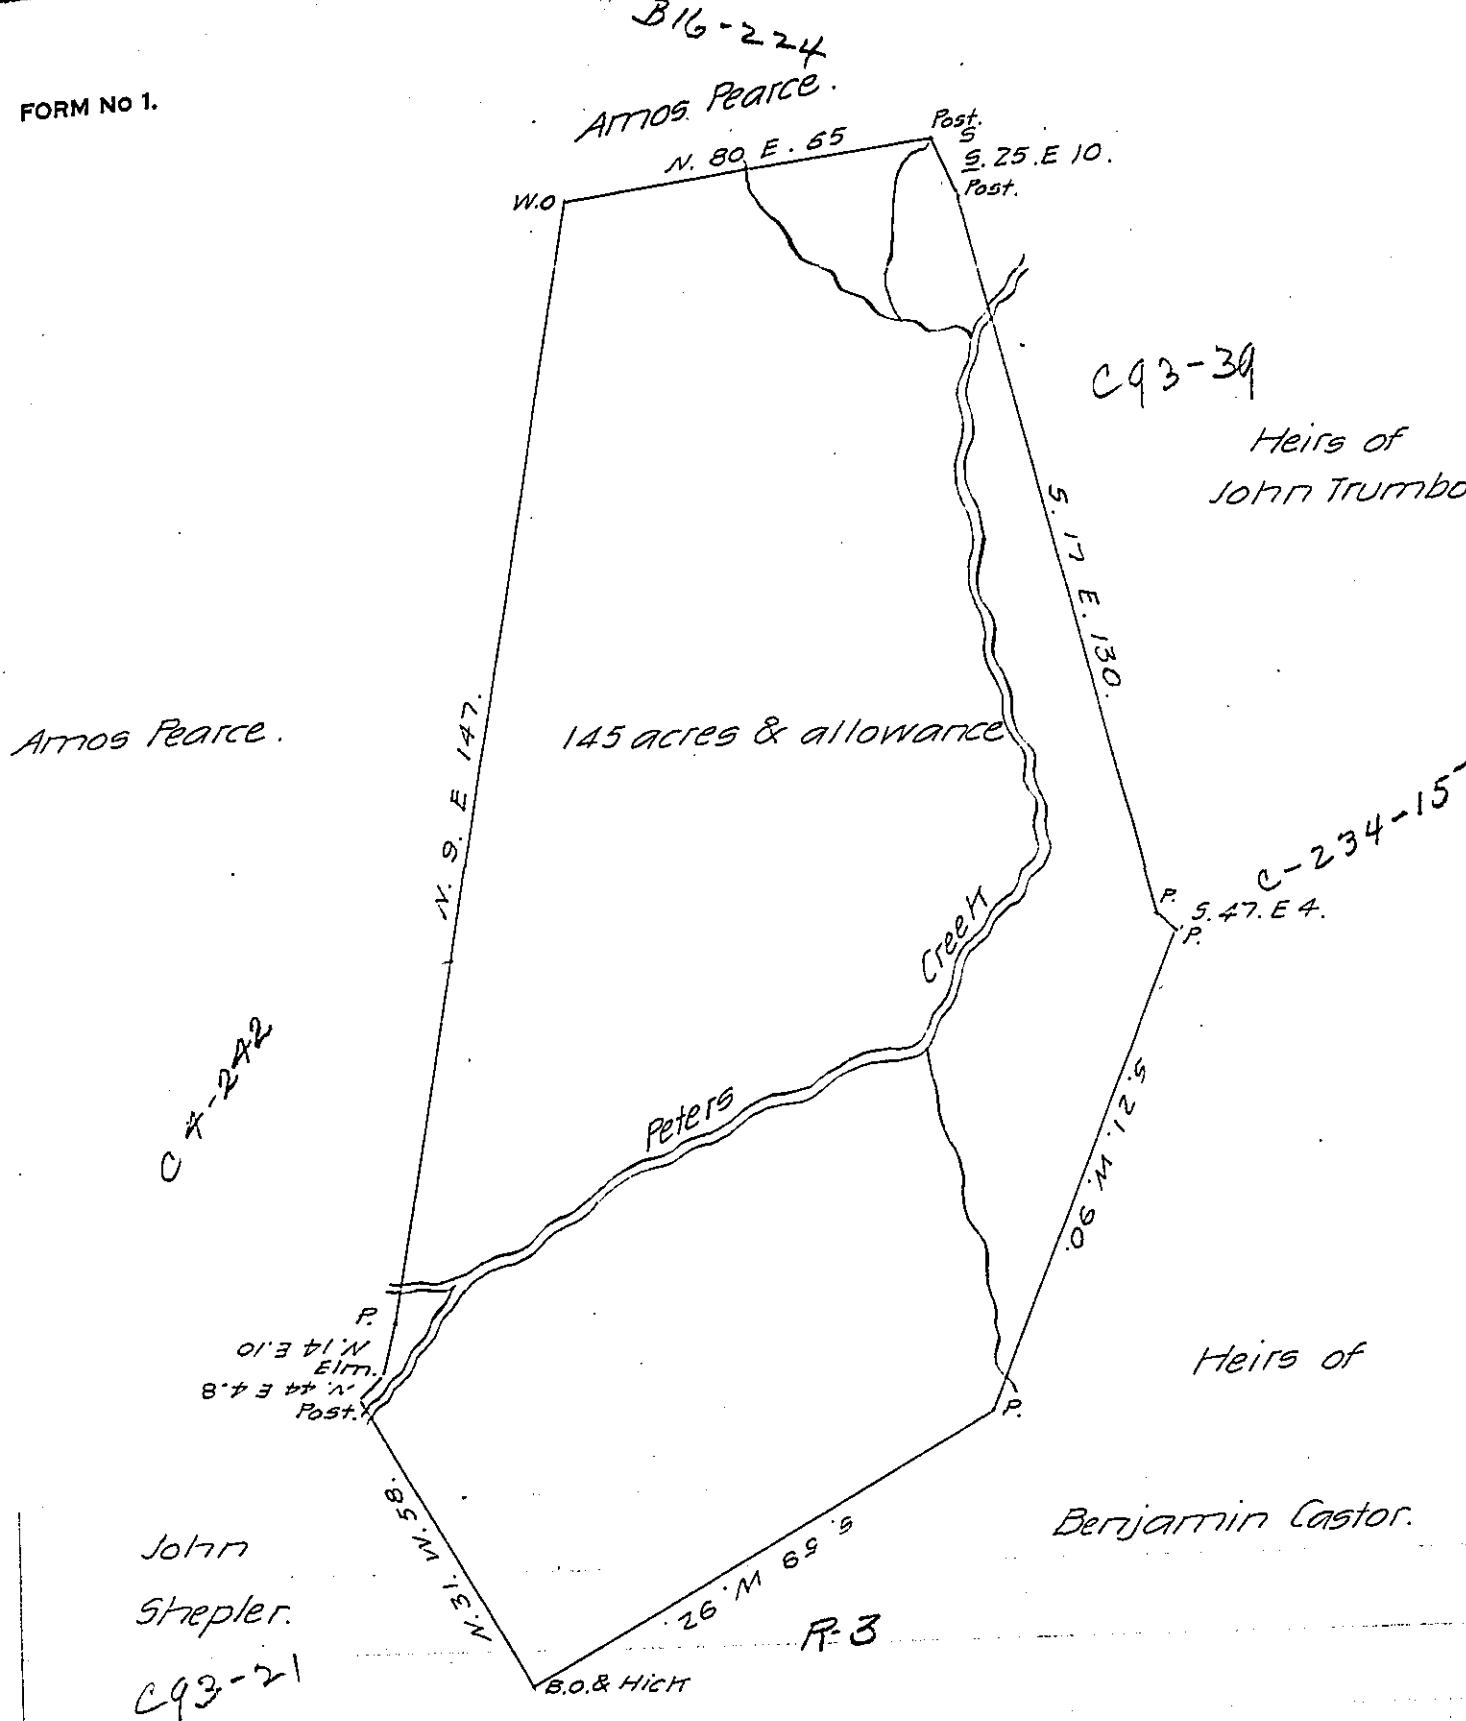

A Draught of a Survey executed April 11, 1833 on a warrant in the name of Adam Wicherham for one hundred and thirty acres of land dated July 31<sup>st</sup> 1788 situate on the waters of Peters Creek in Jefferson Township Allegheny County (then Washington County) Containing one hundred and forty five acres and allowance &c.

N. Patterson D.S.

Jacob Spangler Esq S.G.

IN TESTIMONY that the above is a copy of the original remaining on file in the Department of Internal Affairs of Pennsylvania, made conformably to an Act of Assembly approved the 16th day of February, 1833, I have hereunto set my Hand and caused the Seal of said Department to be affixed at Harrisburg, this third day of July 1907

Henry Howell  
Secretary of Internal Affairs.