


FORM NO 1.

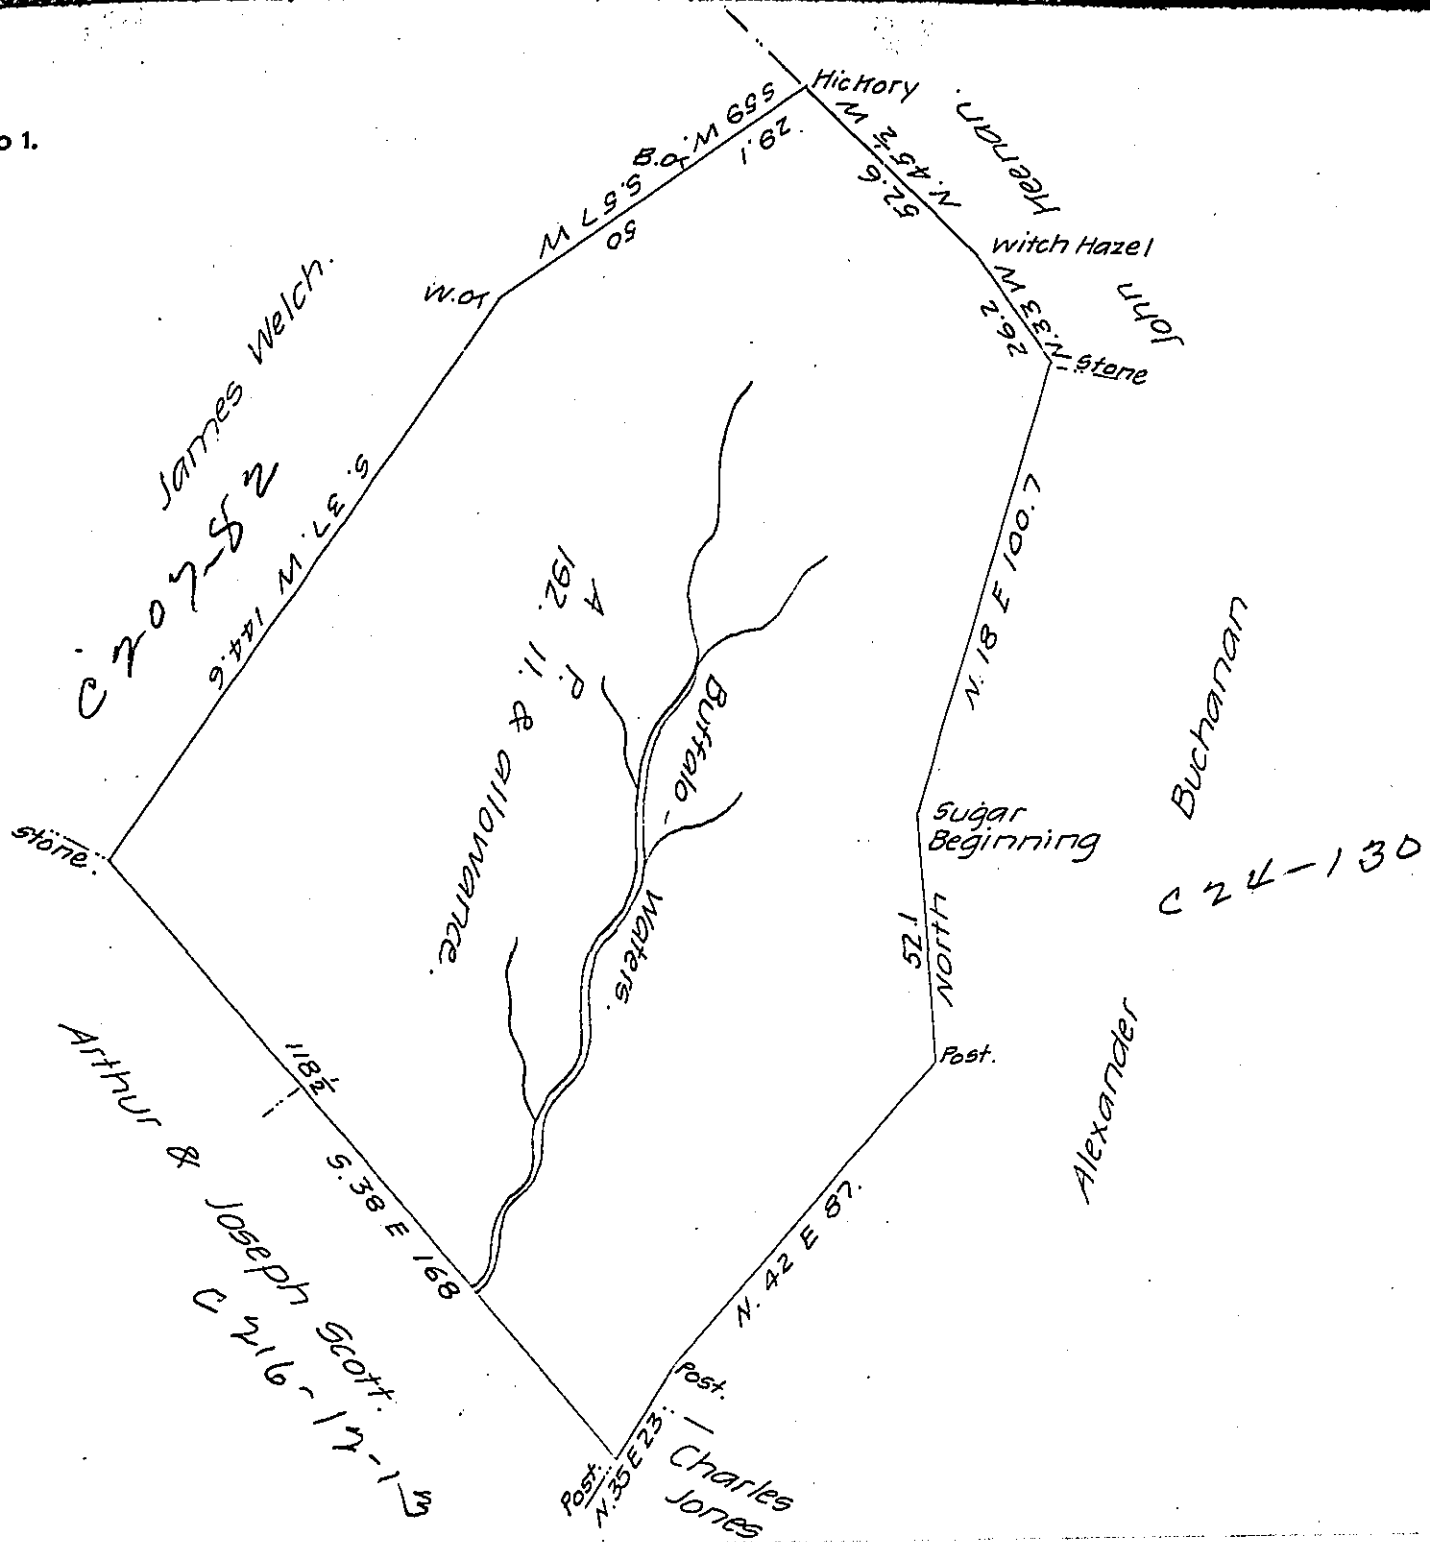

The above is a Draught of a Survey made Jan^y 16th 1834, in pursuance of a Warrant granted to James Welch for 192 acres of land dated Jan^y the 8th 1834. Containing one hundred and ninety two acres & 11 perches & allowance of Six per cent. Situate in Hope-well Township, Washington County on the waters of Buffalo Creek, being well improved, the owner resides on the ground.

Stephen Woods D.S.

Jacob Spangler Esq
Surveyor General.

IN TESTIMONY that the above is a copy of the original remaining on file in the Department of Internal Affairs of Pennsylvania, made conformably to an Act of Assembly approved the 16th day of February, 1833, I have hereunto set my Hand and caused the Seal of said Department to be affixed at Harrisburg, this first day of August 1907

Henry Howell
Secretary of Internal Affairs.