


FORM NO 1.

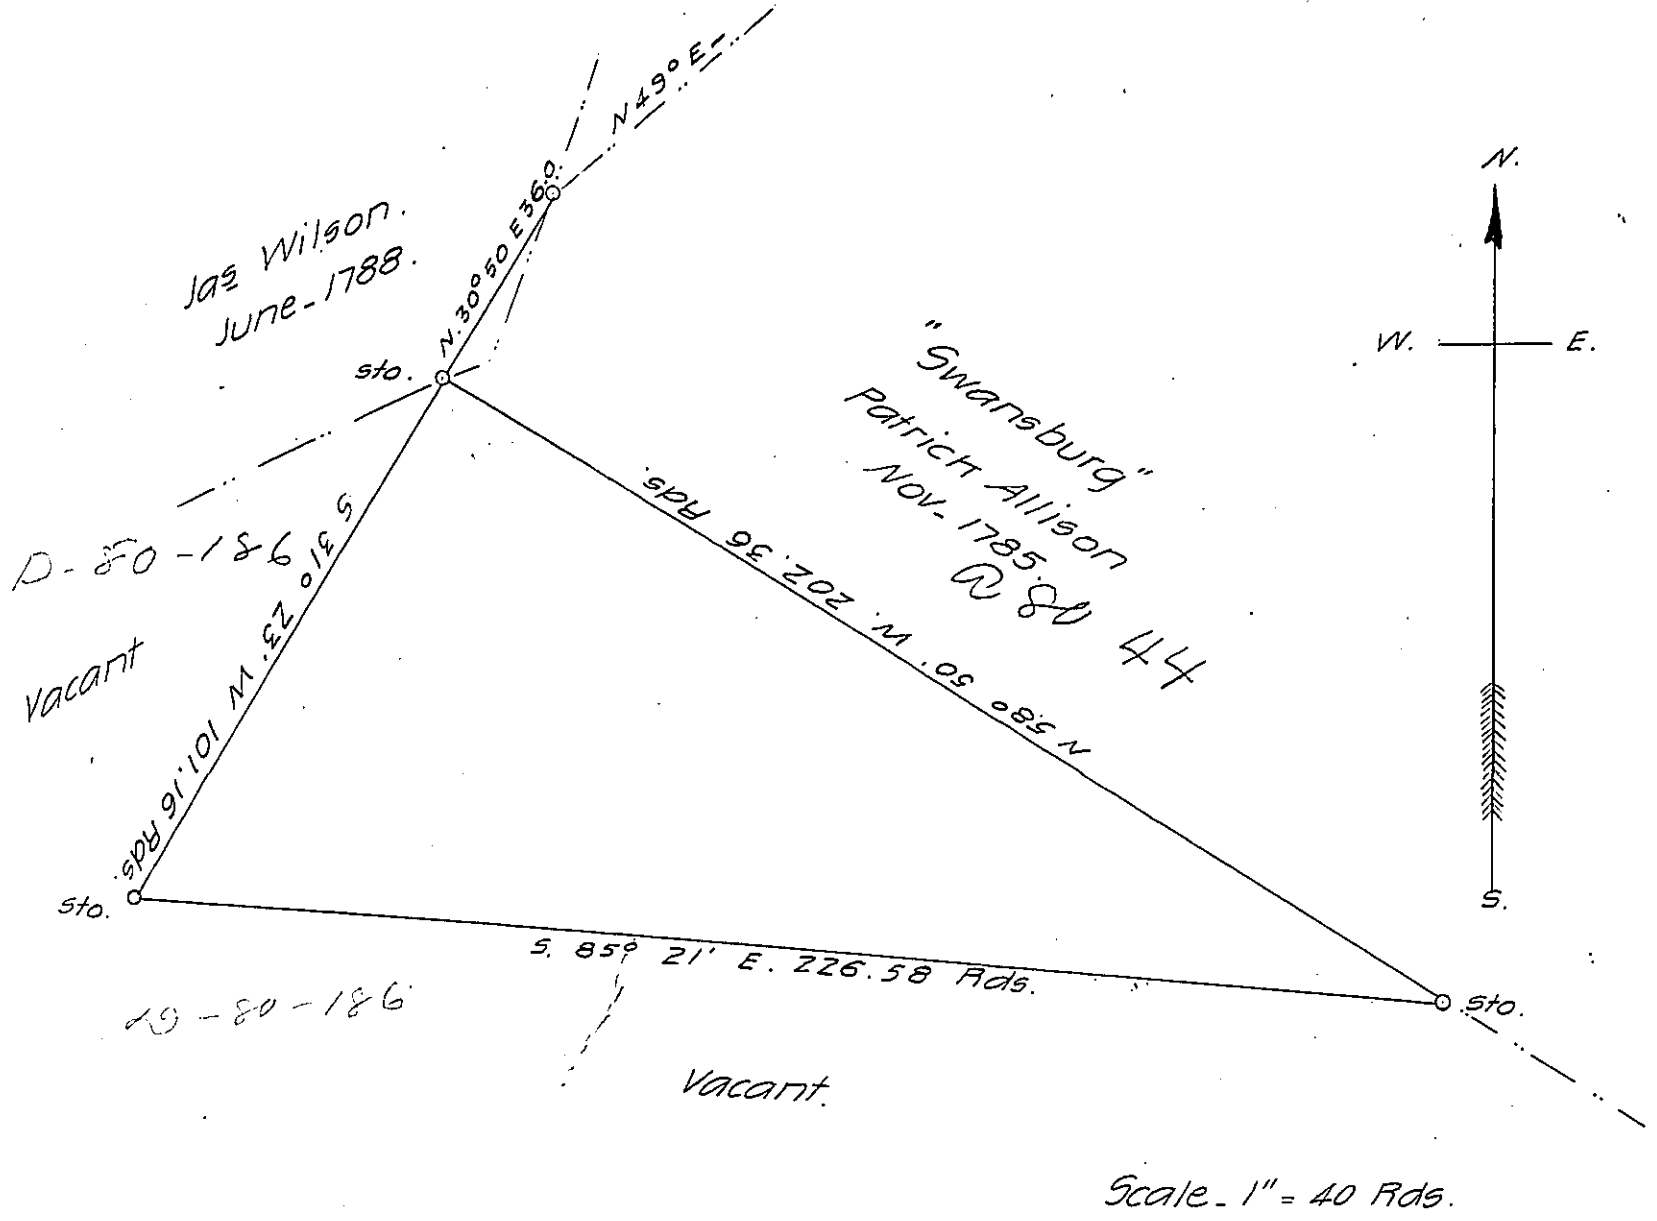

A Draft of a tract of land situated in the Township of Amwell and County of Washington, containing 60 acres 56.1 perches and allowance of six per cent. for roads, etc. Surveyed the 15th day of May, 1907, in pursuance of a warrant granted to Geo. & Jno. W. Vantrick, dated the first day of May 1907.

W. H. Armstrong.

County Surveyor

To Hon. Isaac B. Brown

Secretary of Internal Affairs

IN TESTIMONY that the above is a copy of the original remaining on file in the Department of Internal Affairs of Pennsylvania, made conformably to an Act of Assembly approved the 16th day of February, 1833, I have hereunto set my Hand and caused the Seal of said Department to be affixed at Harrisburg, this fifteenth day of August 1907

*Henry Howells*  
Secretary of Internal Affairs.