


FORM NO 1.

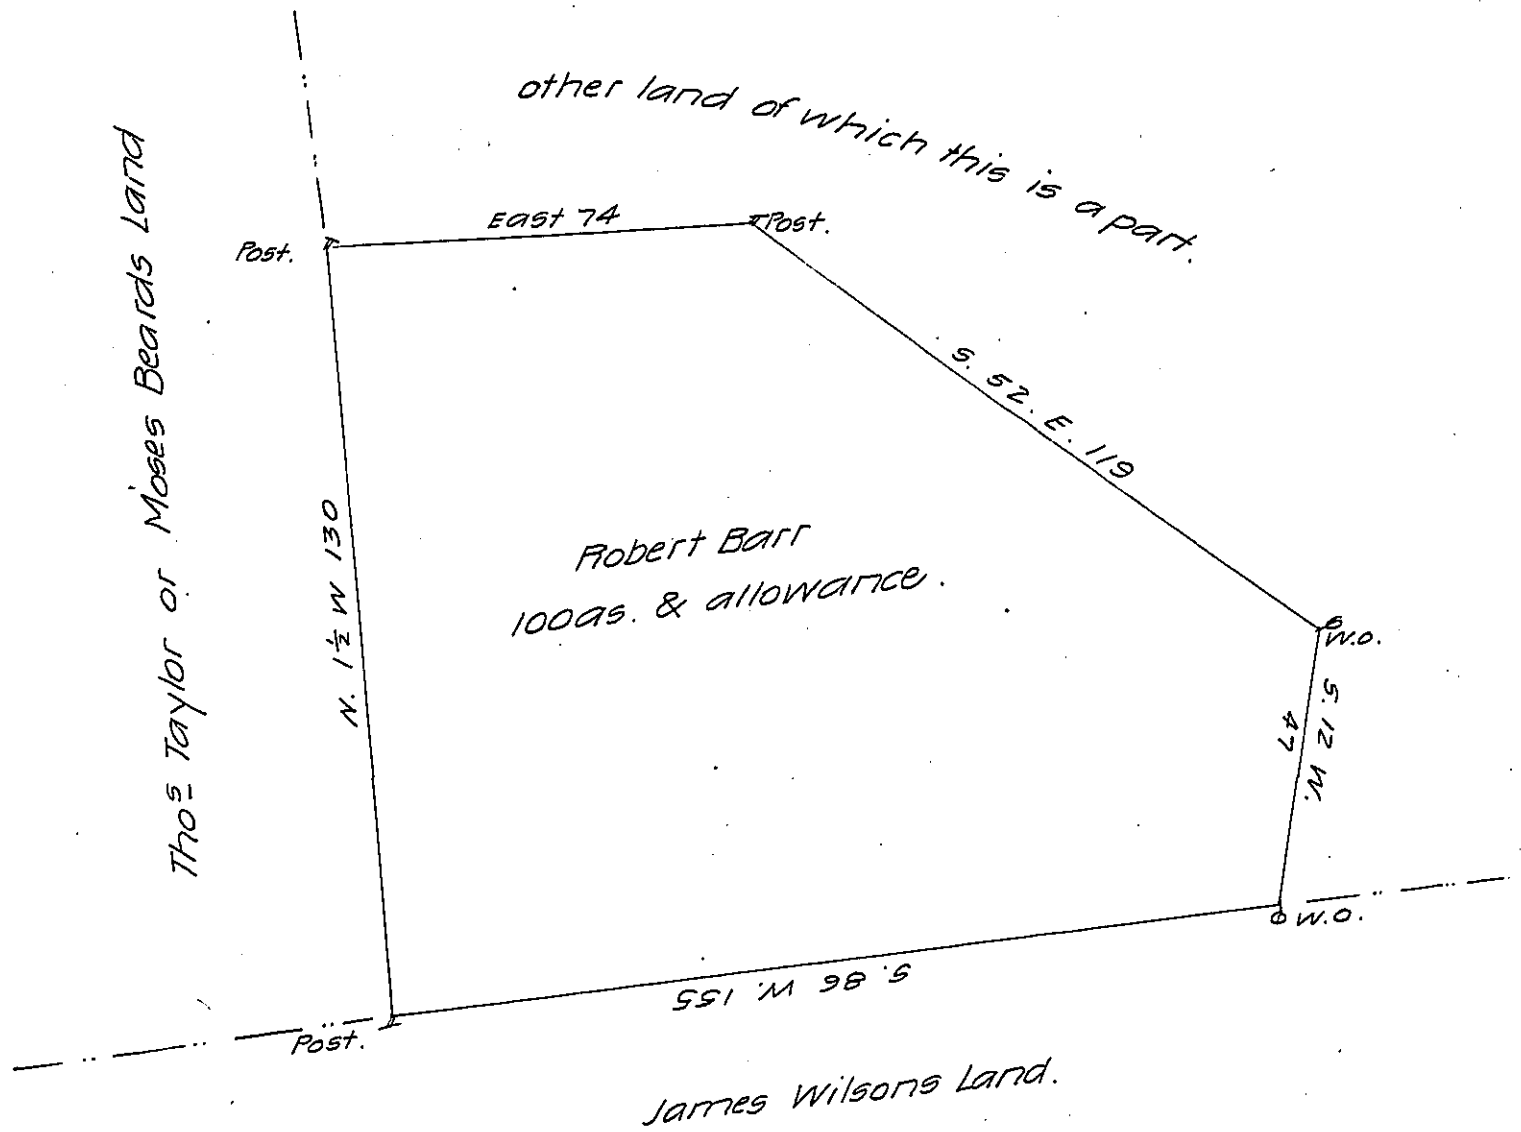

The above is a Draught of part of a Tract of Land formerly Survey'd May 1st 1771 P. Mr. Robt. McCrea for Edward Cahil in pursu-
 ance of Order No. 1086 * said to be sold by sd. Cahil or Hiers to Robt
 Barr and divided Apl 15th 1789 P. _____

John Moore D.S.

To John Lukrens Esqr.

Surv. Genl

* dated 3d April 1769.

N.B. the above described land situate in in Derry Town P. Westmoreland
 Co. Y.

IN TESTIMONY that the above is a copy of the original remaining on file in
 the Department of Internal Affairs of Pennsylvania, made
 conformably to an Act of Assembly approved the 16th day of
 February, 1833, I have hereunto set my Hand and caused
 the Seal of said Department to be affixed at Harrisburg,
 this fifteenth day of September 1907

Henry Howard

Secretary of Internal Affairs.