


FORM No. 1.

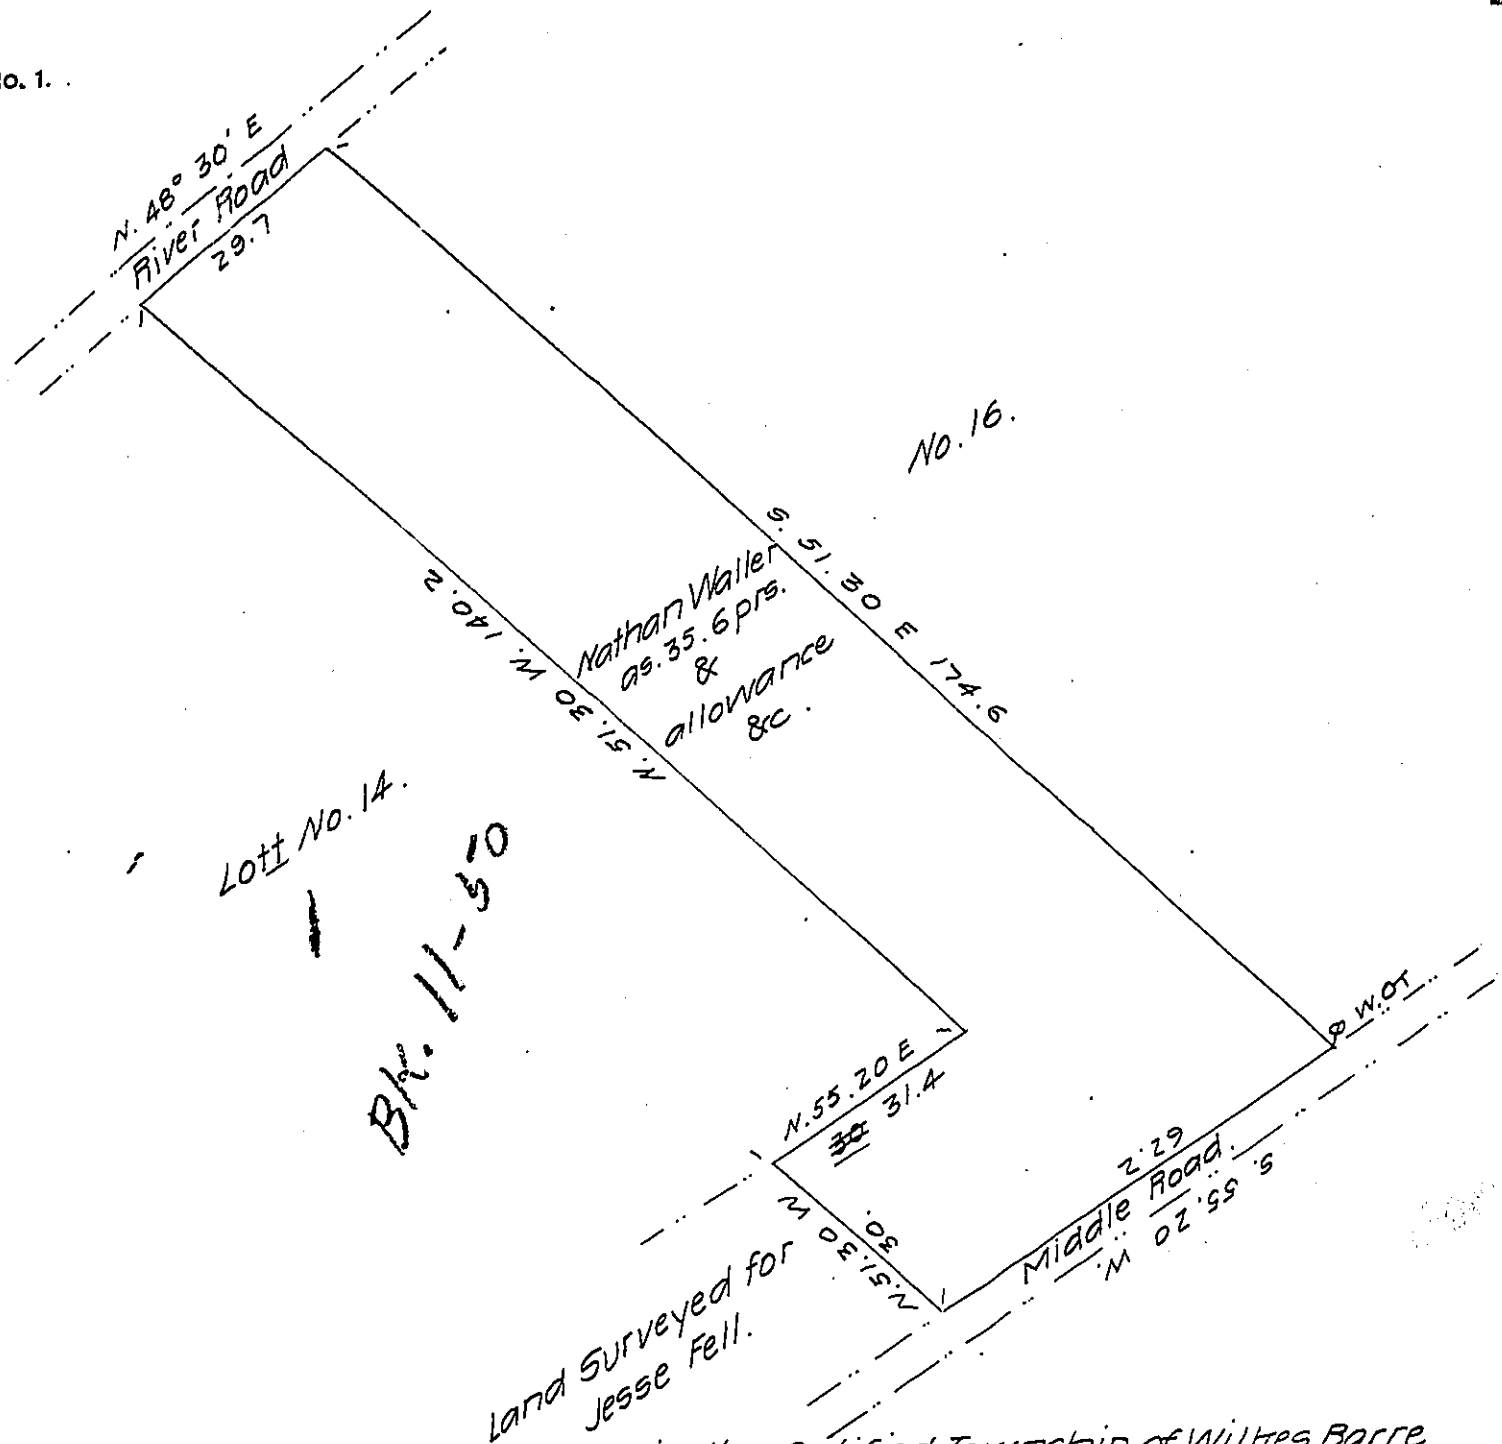

Draft of a Tract of land situate in the Certified Township of Wilkes Barre one of the Certified seventeen Townships, Containing Thirty five acres and six perches and the usual allowance of six per cent for Roads &c being part of a larger survey made to said Nathan Waller in pursuance of an act of the Commonwealth of Pennsylvania, passed the 4th day of April 1799 and which survey and Certificate thereunto annexed is dated November 10th 1803, and the said draft ^{also} containing the whole of Lot No. 15, in the first devission of Lots in said Township, and also part of Lot No. 14 in said Devission, the same being in the County of Luzerne Resurveyed April 2d 1824.

To Samuel Cochran Esqr. Josiah Lewis. Deputy Surr.
 Surveyor Genl. N.B. It does appear from the Commissioners return and also a knowledge which I have of the land, that the above survey is rated as second ~~rate~~ rate Josiah Lewis —

IN TESTIMONY that the above is a copy of the original remaining on file in the Department of Internal Affairs of Pennsylvania, made conformably to an Act of Assembly approved the 16th day of February 1833, I have hereunto set my hand and caused the Seal of said Department to be affixed at Harrisburg, this fifteenth day of September 1907

Henry Fowler
 Secretary of Internal Affairs.