


FORMERLY JOHN SHEVELEY'S LAND

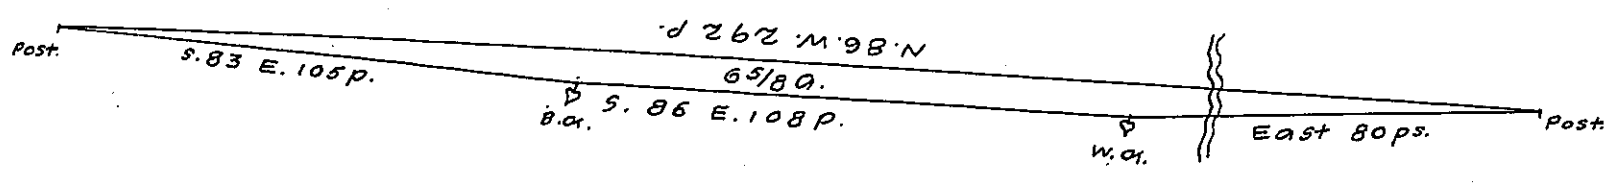

Jacob Wilts Land.

By virtue of an Application No. 2058 dated the fourth day of November 1766 surveyed the first day of November 1787 To Jacob Miley the above described Tract of Land situate in Bethel Township Dauphin (Late Lancaster) County Containing Six Acres & 102 perches and Allowance of Six $\frac{1}{2}$ Cent for Roads &c

Thomas Clark, D.S.

To John Lukens Esquire
 Surveyor General of Pennsylvania

IN TESTIMONY that the above is a copy of the original remaining on file in the Department of Internal Affairs of Pennsylvania, made conformably to an Act of Assembly approved the 16th day of February 1833, I have hereunto set my hand and caused the Seal of said Department to be affixed at Harrisburg, this twenty fourth day of May, 1907.

Henry Horck
 Secretary of Internal Affairs.