


FORM NO 1.

Note, this Survey was unimproved when the Warrant issued }  
To J. Spangler, Esq; }  
Surveyor General. }

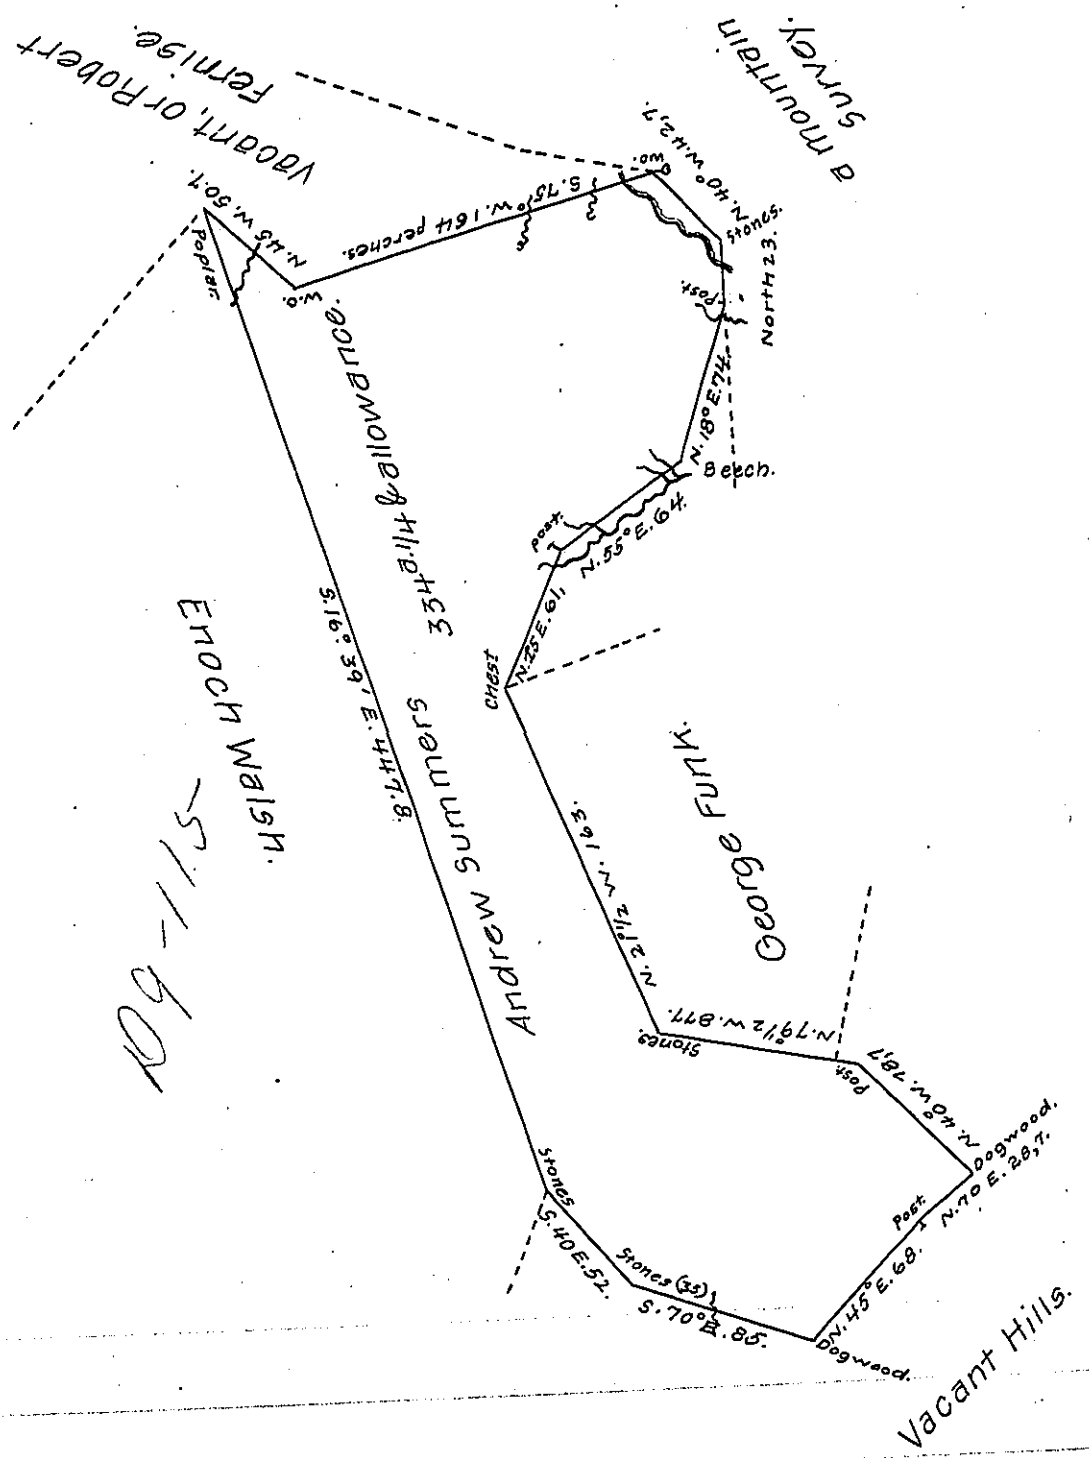

situate now in Conemaugh Township Somerset County, late Bedford County and surveyed 20<sup>th</sup> May 1818 in pursuance of a Warrant Dated the 26<sup>th</sup> Day of January 1793. Granted to Andrew Summers for 400<sup>a</sup>.

John Wells, Deputy.

To Jacob Spangler, Esquire, }  
Surveyor General. }

# 26<sup>th</sup> March, 1793.

IN TESTIMONY that the above is a copy of the original remaining on file in the Department of Internal Affairs of Pennsylvania, made conformably to an Act of Assembly approved the 16th day of February, 1833, I have hereunto set my Hand and caused the Seal of said Department to be affixed at Harrisburg, this twenty seventh day of May, 1907.

Henry Houck -  
Secretary of Internal Affairs.