


FORM No. 1.

C143-300

Samuel Nelson

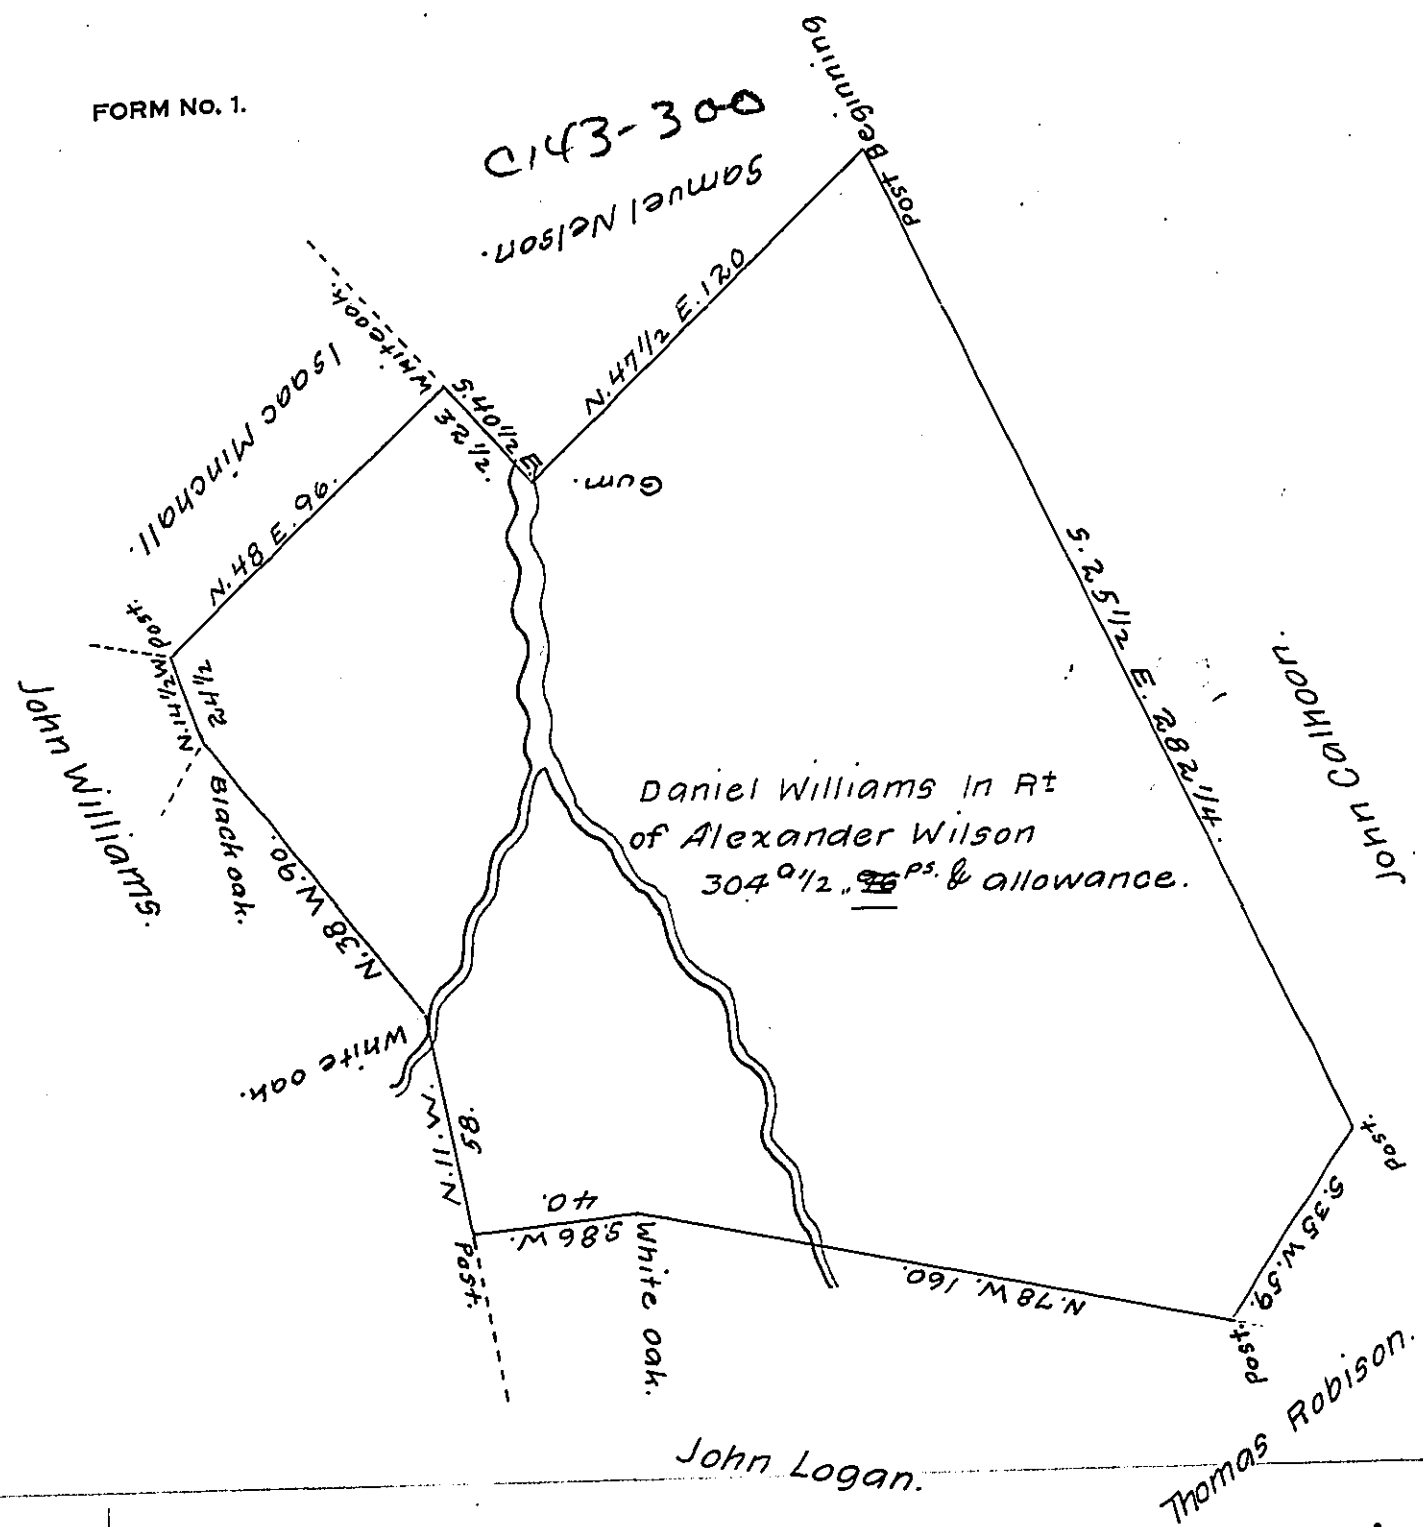

A Draught of a Tract of land situate in Monaghan Township in the County of York Surveyed the 2d February 1775 for Daniel Williams In Pursuance of a Warrant To Alexander Wilson Dated the 14th Day of April 1767. the above is Agreeable to the lines run by Mr Charles Lukens (Except that Part along the S. 25 1/2 E line which Measures 282 1/4 Perches.) on this line I have Cut off about Seventy Acres To Satisfy in Part an Application Numbered 87 In the Name of John Calhoun Dated the 5th December 1766. the Plot above Contains Three Hundred and four Acres & Ninety Six Perches and the Usual Allowance of Six Acres & Cent for Roads &c.

To John Lukens, Esquire, } John Forsyth D.S.  
Surveyor General.

IN TESTIMONY that the above is a copy of the original remaining on file in the Department of Internal Affairs of Pennsylvania, made conformably to an Act of Assembly approved the 16th day of February 1833, I have hereunto set my hand and caused the Seal of said Department to be affixed at Harrisburg, this seventh day of May 1907.

*Henry Howard*  
Secretary of Internal Affairs.