


FORM NO 1.

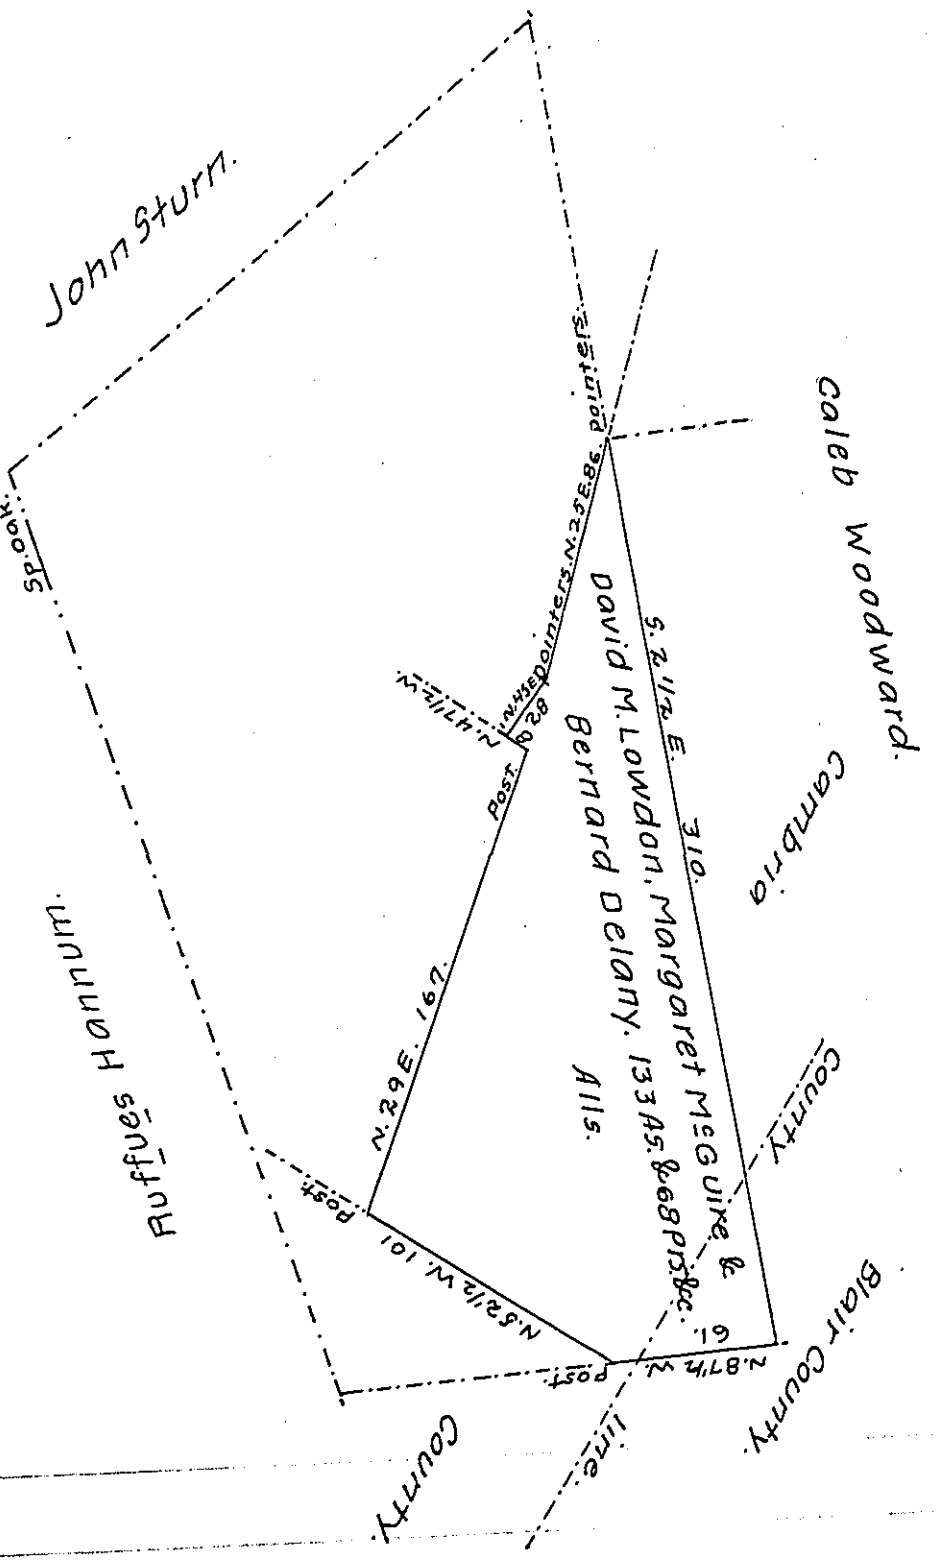

John Decloss

A draft of a tract of land situated partly in Gallitzin Township Cambria County and partly in Logan Township Blair County containing one hundred and thirty three acres and sixty eight perches and allowance of six percent for roads &c. Surveyed for David M. Lowdon, Margaret McGuire and Bernard Delaney the 20th December A.D. 1881 it being part of a larger tract, piece of 427 acres and 50 perches and allowance originally surveyed in pursuance of a warrant granted to Joshua Woodward March 27th 1793.

To A.K. Dunkle,
Secy. of Internal Affairs.

Henry Scanlan
Jno. M. Gibboney
C.S. in & for Blair County.

IN TESTIMONY that the above is a copy of the original remaining on file in the Department of Internal Affairs of Pennsylvania, made conformably to an Act of Assembly approved the 16th day of February, 1833, I have hereunto set my Hand and caused the Seal of said Department to be affixed at Harrisburg, this twelfth day of June 1907

Henry House
Secretary of Internal Affairs.