


FORM No. 1.

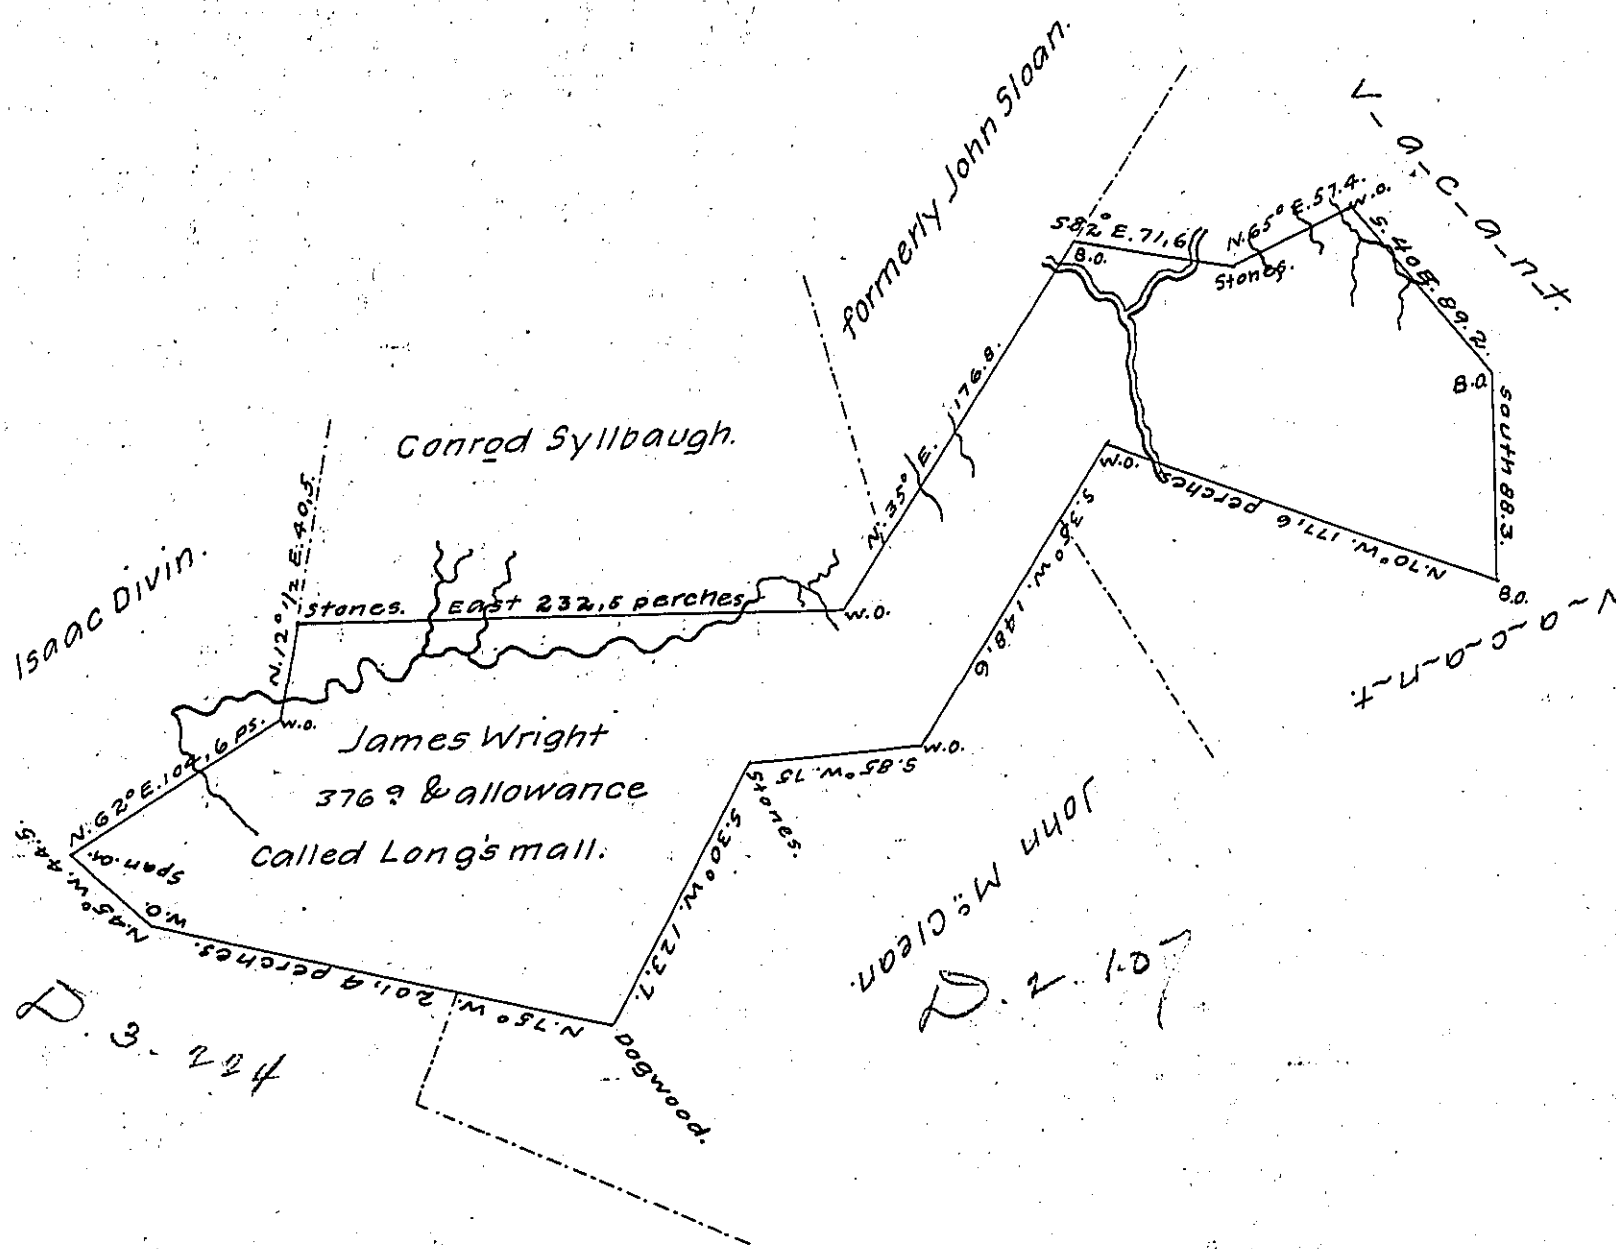

Situated on the East side of the Little Crossings, on Laurel run, in Turkeyfoot Township Bedford County and surveyed the 27<sup>th</sup> day of January 1786. In Pursuance of a Warrant Dated the 6<sup>th</sup> Day of January 1786.

for Alexander M<sup>c</sup>Clean, Depty. —

To John Lukens Esq<sup>r</sup> Surveyor General

John Wells.

IN TESTIMONY that the above is a copy of the original remaining on file in the Department of Internal Affairs of Pennsylvania, made conformably to an Act of Assembly approved the 16th day of February 1833, I have hereunto set my hand and caused the Seal of said Department to be affixed at Harrisburg, this eighteenth day of June 1907.

*Henry Houck*

Secretary of Internal Affairs.