


2-286
685 = 131
H23-397

SW 245-35

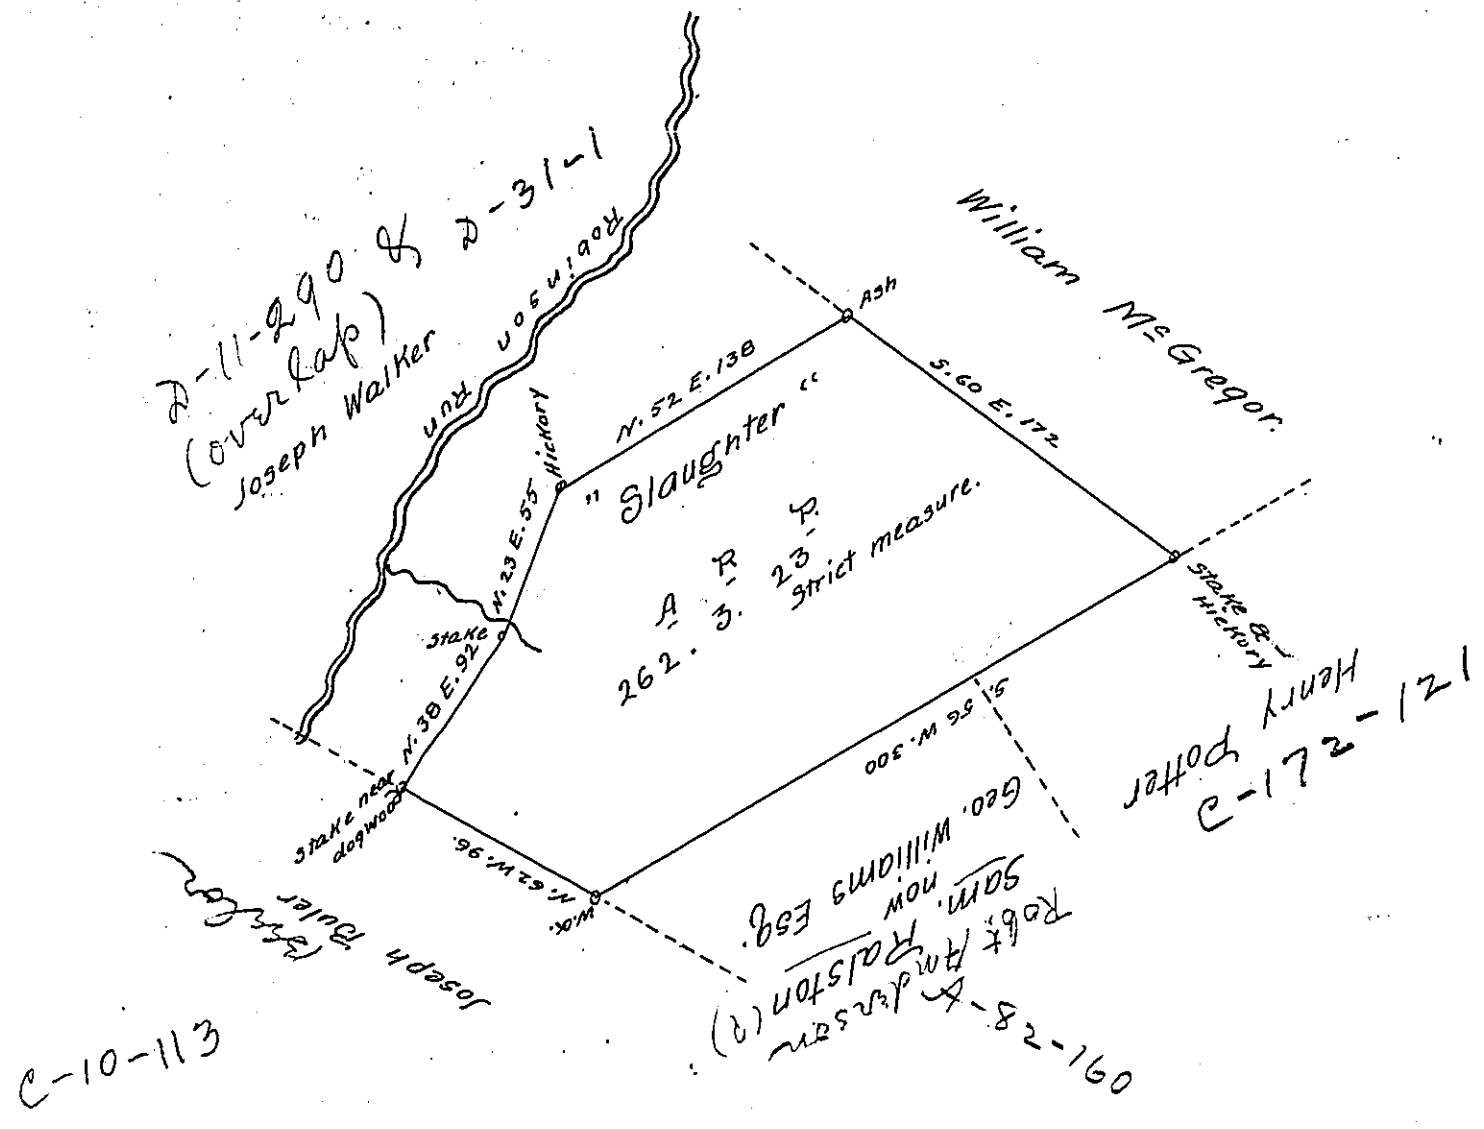

A Draught of a survey executed Feb^y 10th 1825 Containing two hundred and sixty two acres three Rods and twenty three perches Strict measure by virtue of a Virginia entry in the name of Lewis Clock dated April 24th 1780 for four hundred acres on the waters of Robinsons Run.

Note: by a reference to the survey Book in my office there was a survey of said land August 26, 1785 for the heirs of Lewis Clock.

R. Hilands, D.D.

Alegheny County.

Gabriel Heister Jr. Esq

Surveyor General Com. Pen^y

(N.B. the above executed in pursuance of an order from the sec^y Gen^l to survey)

IN TESTIMONY that the above is a copy of the original remaining on file in the Department of Internal Affairs of Pennsylvania, made conformably to an Act of Assembly approved the 16th day of February, 1833, I have hereunto set my Hand and caused the Seal of said Department to be affixed at Harrisburg, this twenty second day of May 1907.

Henry A. Powell
Secretary of Internal Affairs.