


FORM NO 1.

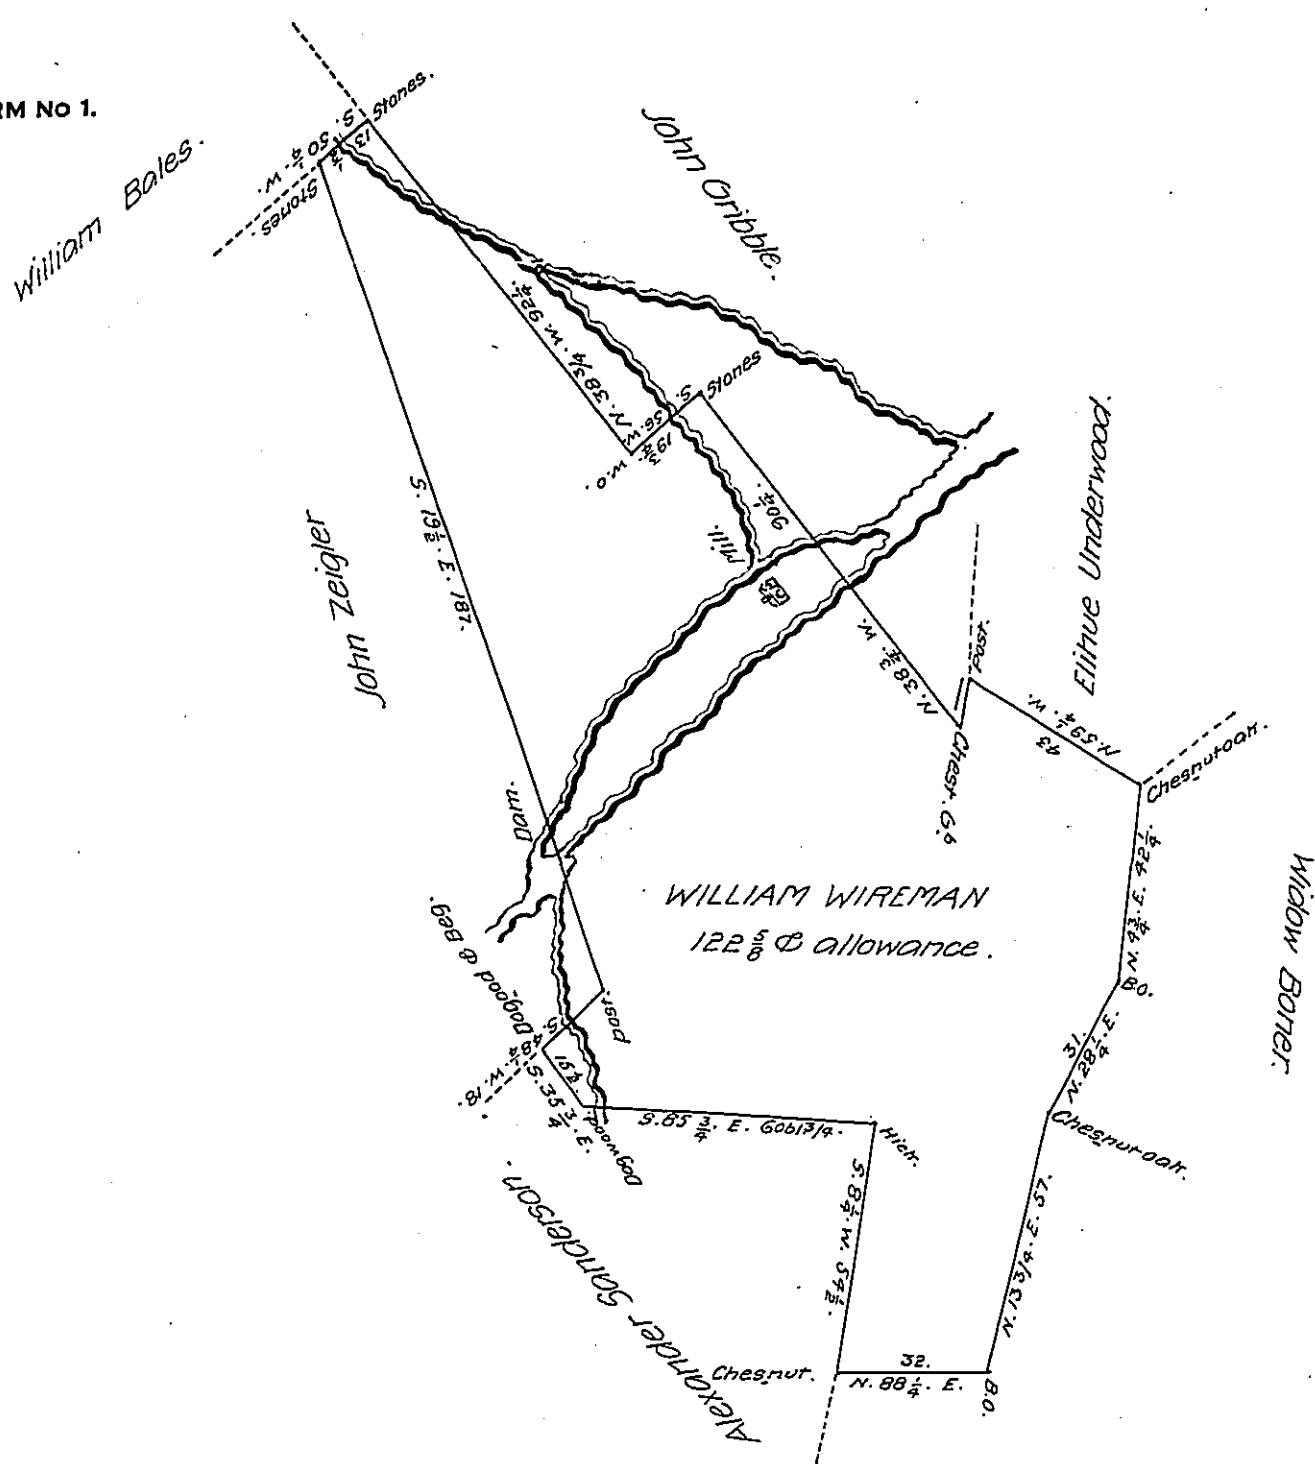

A Draught of a Tract of Land Situate in Huntington Township in the County of York  
 Surveyed the 16<sup>th</sup> day of November 1787 to William Wireman in Pursuance of an  
 Application Dated the 17<sup>th</sup> day of April 1767 and Numbered 3462 Granted to James  
 Brackin Containing one Hundred and Twenty Two Acres & five Eighths and the  
 allowance of Six Acres P. Cent for Roads

John Forsyth D.S.

To John Luters Esq.  
 Surveyor General.

20  
 5  
 100.

IN TESTIMONY that the above is a copy of the original remaining on file in  
 the Department of Internal Affairs of Pennsylvania, made  
 conformably to an Act of Assembly approved the 16th day of  
 February, 1833, I have hereunto set my Hand and caused  
 the Seal of said Department to be affixed at Harrisburg,  
 this twenty sixth day of September 1907.

*Henry Howard*

Secretary of Internal Affairs.