


FORM No. 1.

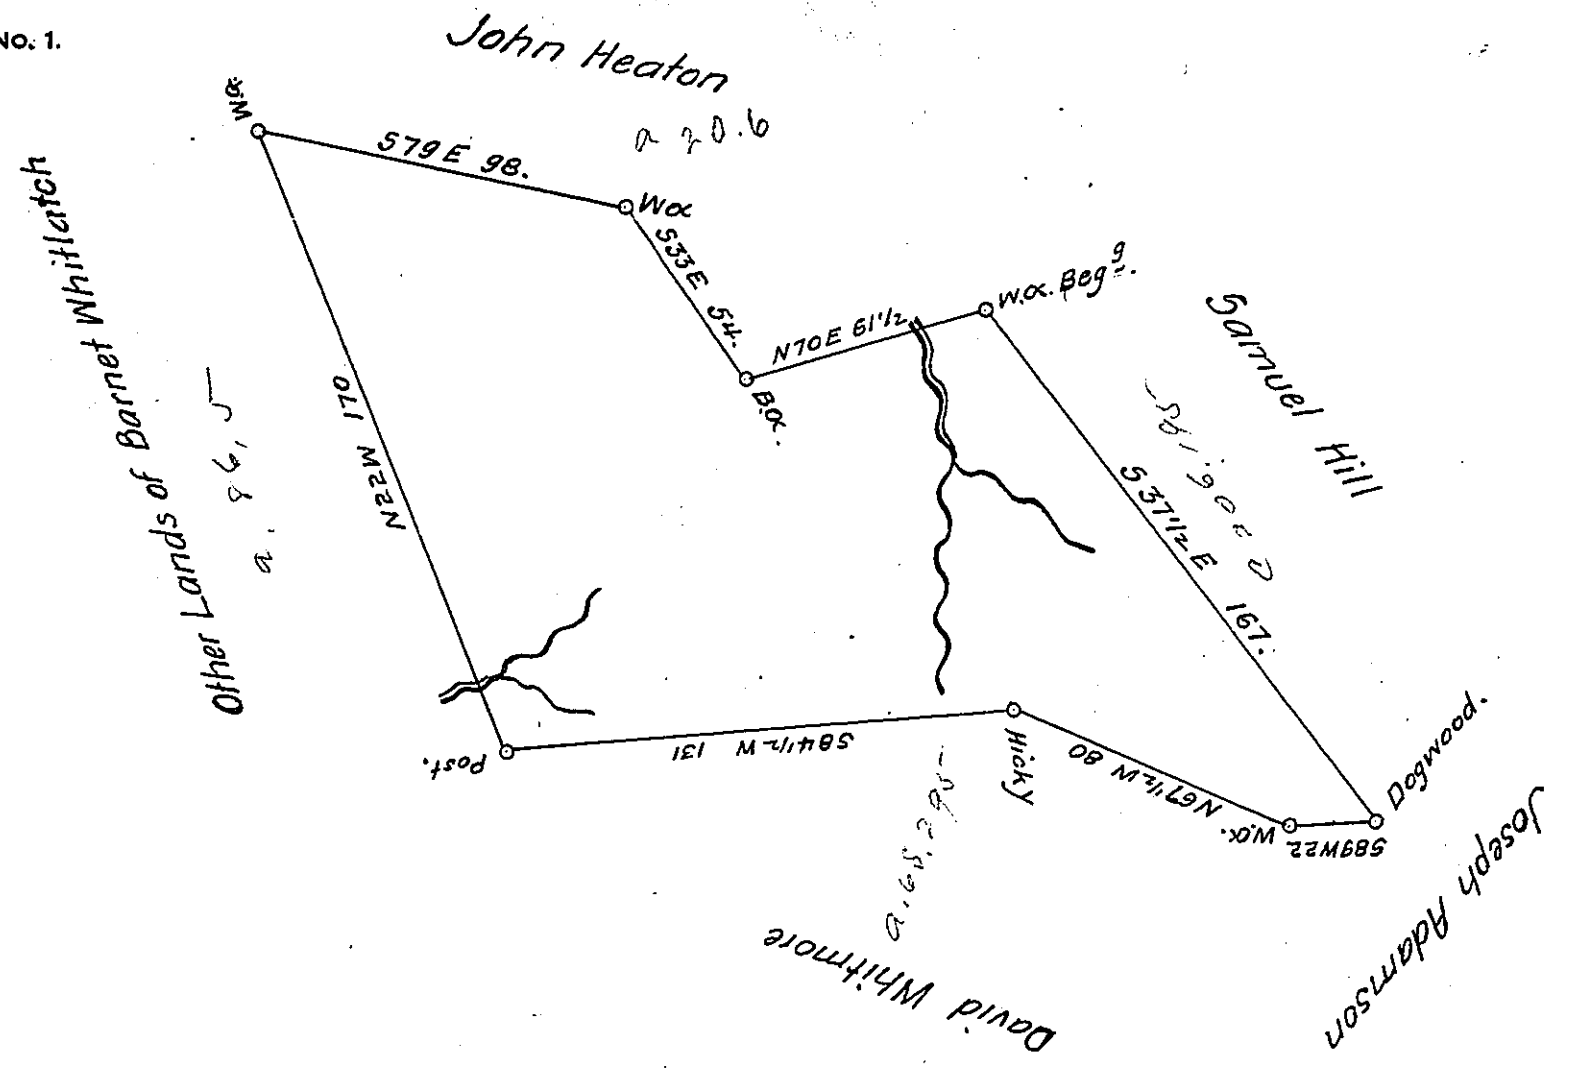

The Above is a draft of a tract of Land Situate on the South fork of ten mile Creek Call'd Mount Pleasant Containing 144 Acres & allow. of 6 ⁷/₁₀₀ Cent. Surveyed the 15th day of Jan'y., 1795. In Pursuance of a warrant Granted to Barnet Whitlatch for 150 Acres dated the 4th day of Jan'y., 1794.

Jn^r. Hoge D.S.

Daniel Brodhead Esq^r. Sr. G^l.

IN TESTIMONY that the above is a copy of the original remaining on file in the Department of Internal Affairs of Pennsylvania, made conformably to an Act of Assembly approved the 16th day of February 1833, I have hereunto set my hand and caused the Seal of said Department to be affixed at Harrisburg, this tenth day of May 1907

Henry Howell
Secretary of Internal Affairs.