


FORM NO. 1.

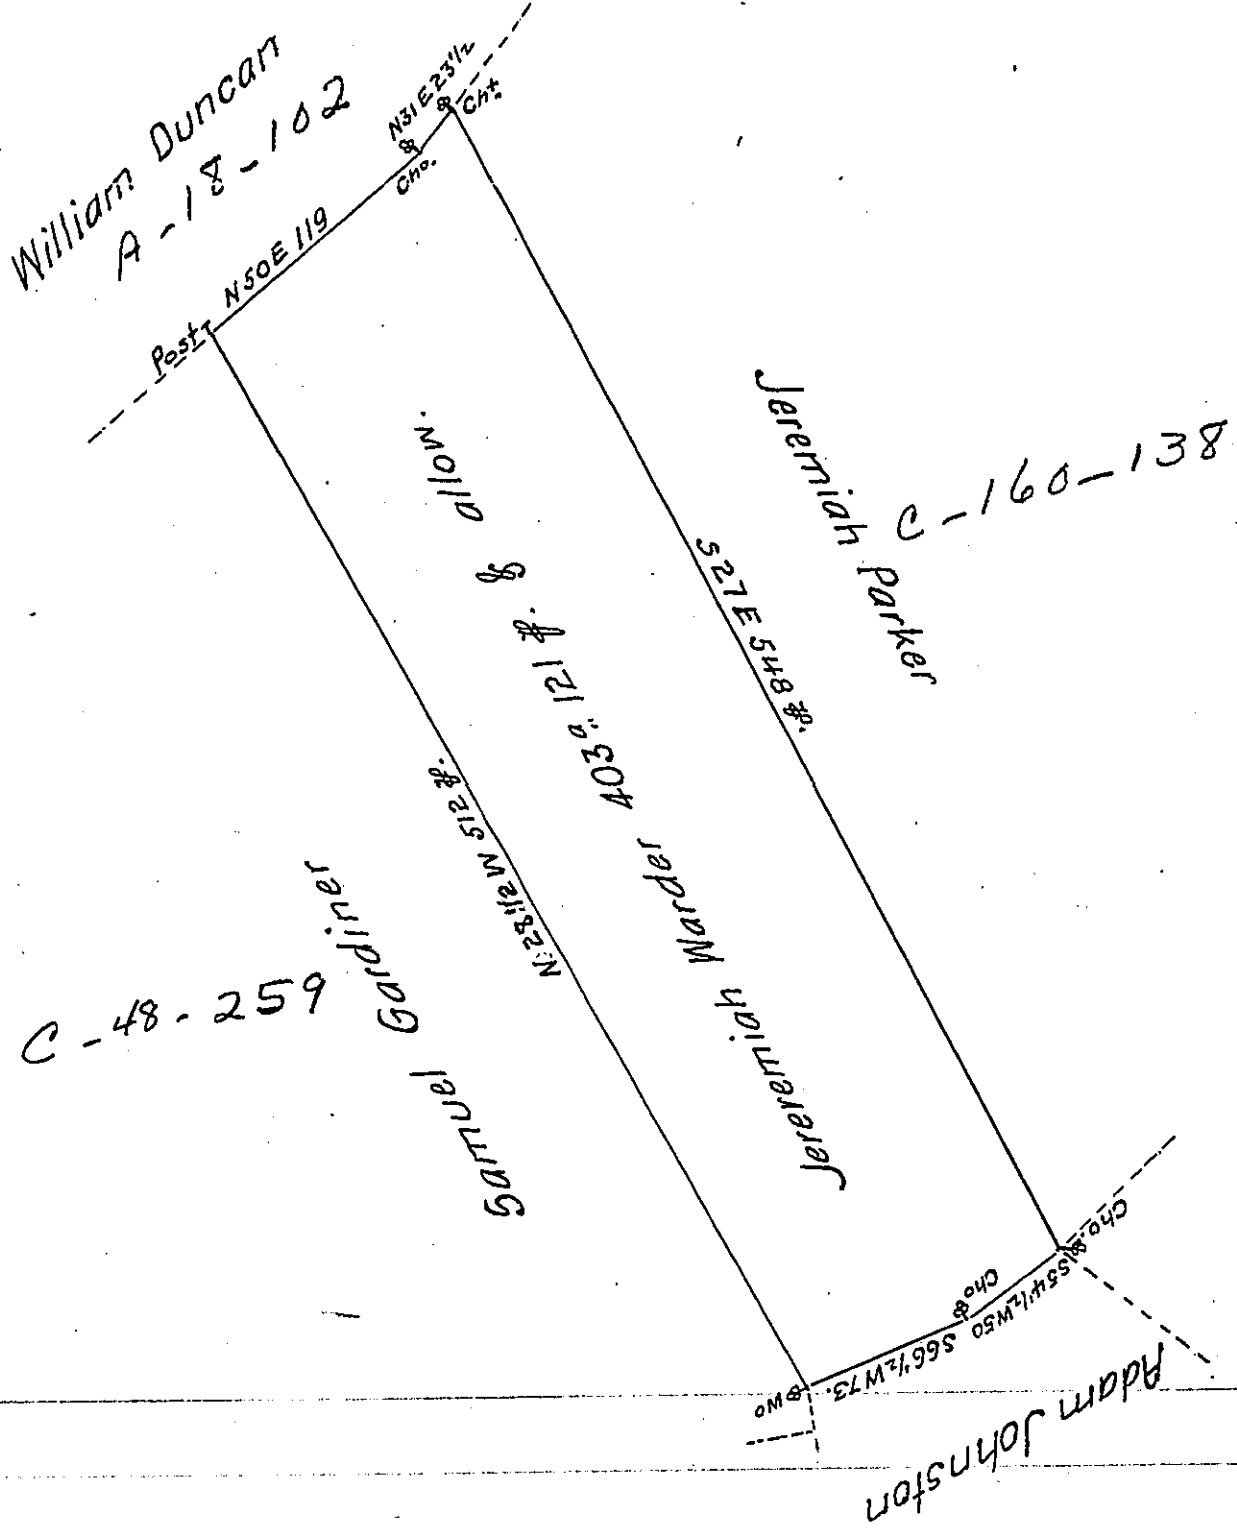

A Draft of a Tract of Land Situate in Newton Township in the County of Cumberland Containing four hundred and three Acres and 121 Perches and the Allowance of Six $\frac{1}{2}$ Cent. for Roads &c. Surveyed August 9th 1794 in pursuance of a Warrant granted to Jeremiah Warder bearing Date the 29th Day of January 1794.

Matt^w Henderson D.S.

To Daniel Brodhead Esquire
Surveyor General of Pennsylvania

IN TESTIMONY that the above is a copy of the original remaining on file in the Department of Internal Affairs of Pennsylvania, made conformably to an Act of Assembly approved the 16th day of February 1833, I have hereunto set my hand and caused the Seal of said Department to be affixed at Harrisburg, this twenty-ninth day of June 1907

Henry Honert
Secretary of Internal Affairs.