


FORM NO. 1.

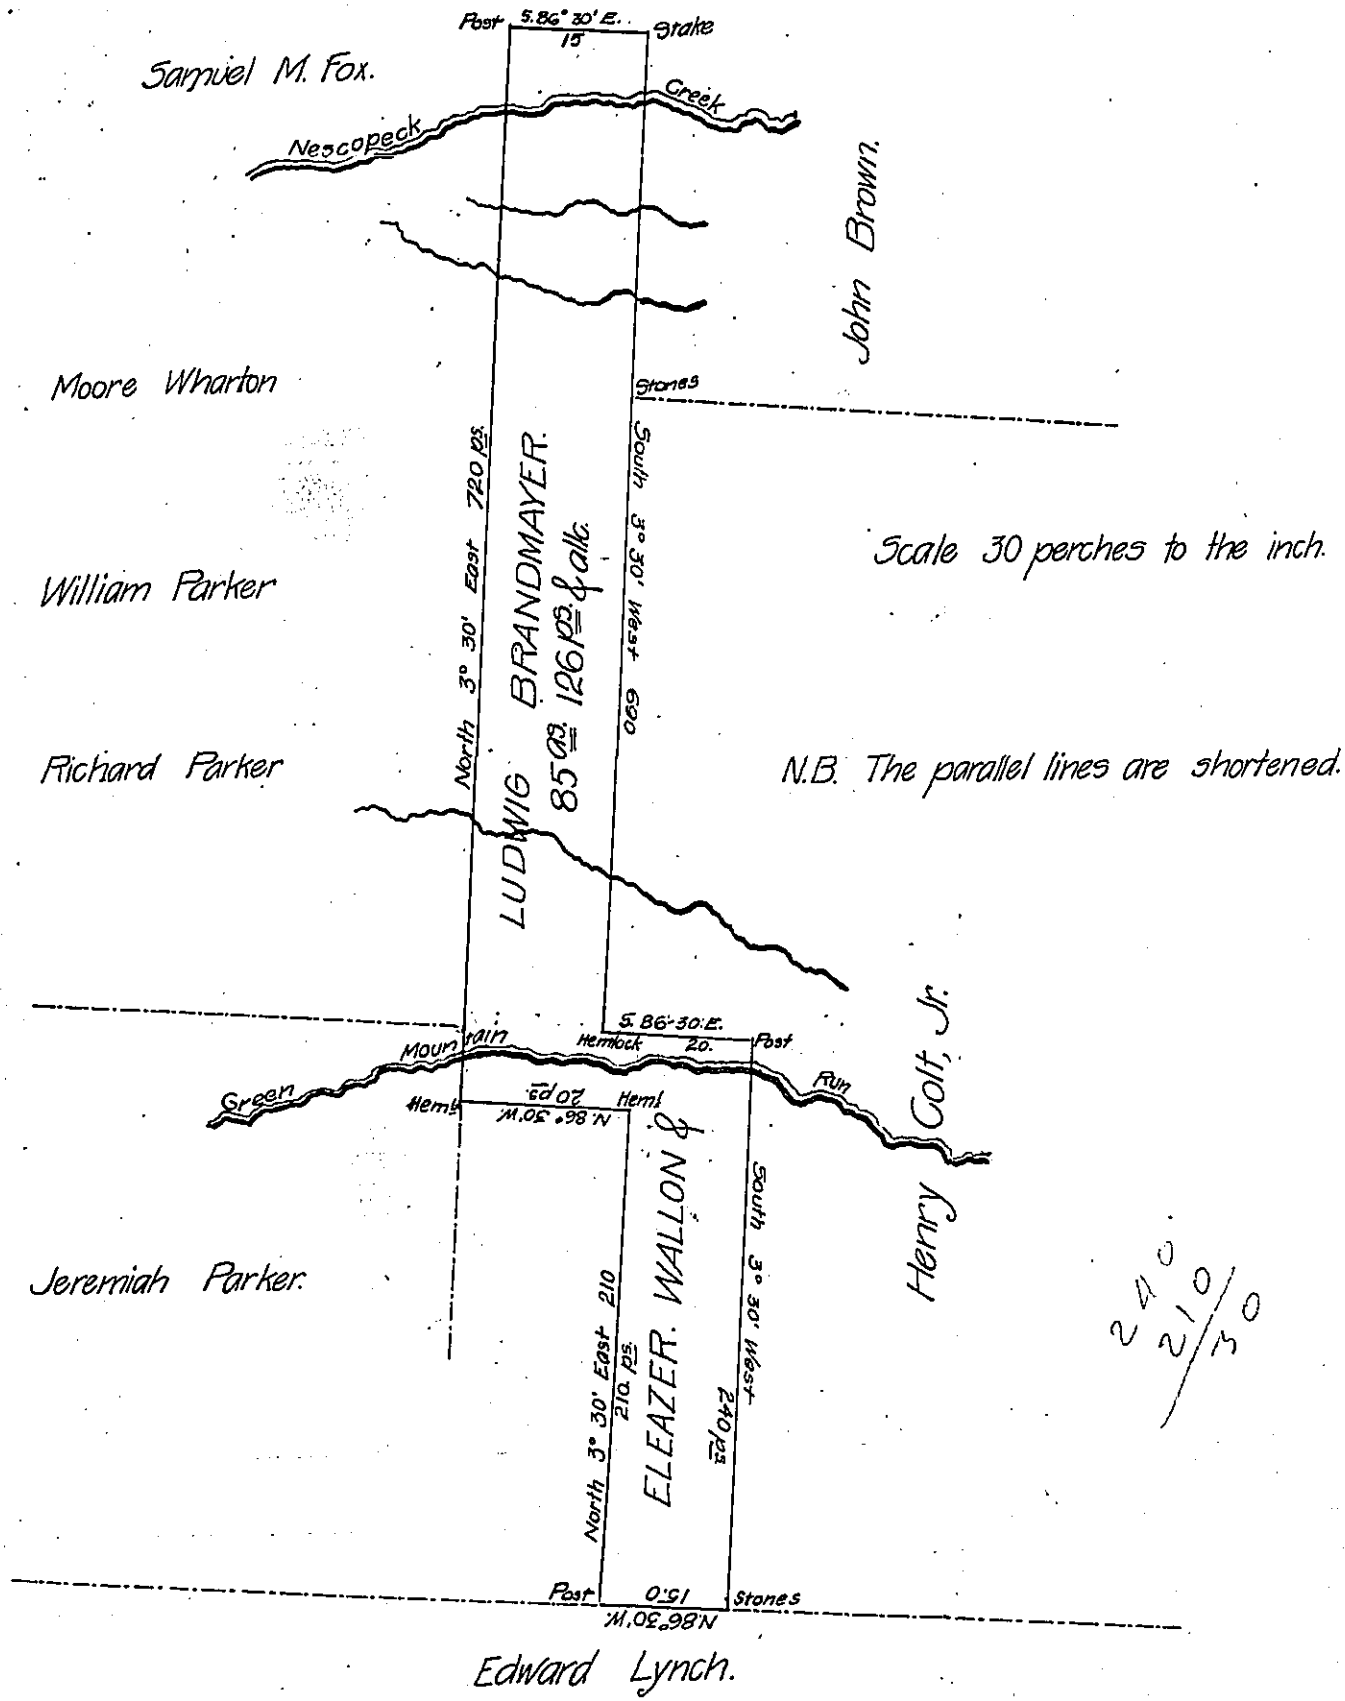

Warrant dated 15th Feby 1871.

A Draft of a tract of land (unimproved) situate in Foster & Denison townships Luzerne County, adjoining Jeremiah Parker, William Parker, Samuel M Fox &c. on the west, John Brown & Henry Colt, Jr. on the East. Containing Eighty-five acres & one hundred and twenty six perches & allowance of six per cent for roads, &c. Surveyed the above described tract of land for Eleazer Wallon & Ludwig Brandmayer the 12 day of March, A.D. 1872, in pursuance of a warrant granted to Eleazer Wallon, one half interest assigned over to Ludwig Brandmayer his heirs and assigns, the undivided one half interest.

Hon. J. M. Campbell }
Surveyor General.

J. P. Weller
County Surveyor.

IN TESTIMONY that the above is a copy of the original remaining on file in the Department of Internal Affairs of Pennsylvania, made conformably to an Act of Assembly approved the 16th day of February 1833, I have hereunto set my hand and caused the Seal of said Department to be affixed at Harrisburg, this 13th day of September 1907.

Henry Howek
Secretary of Internal Affairs.