


FORM NO 1.

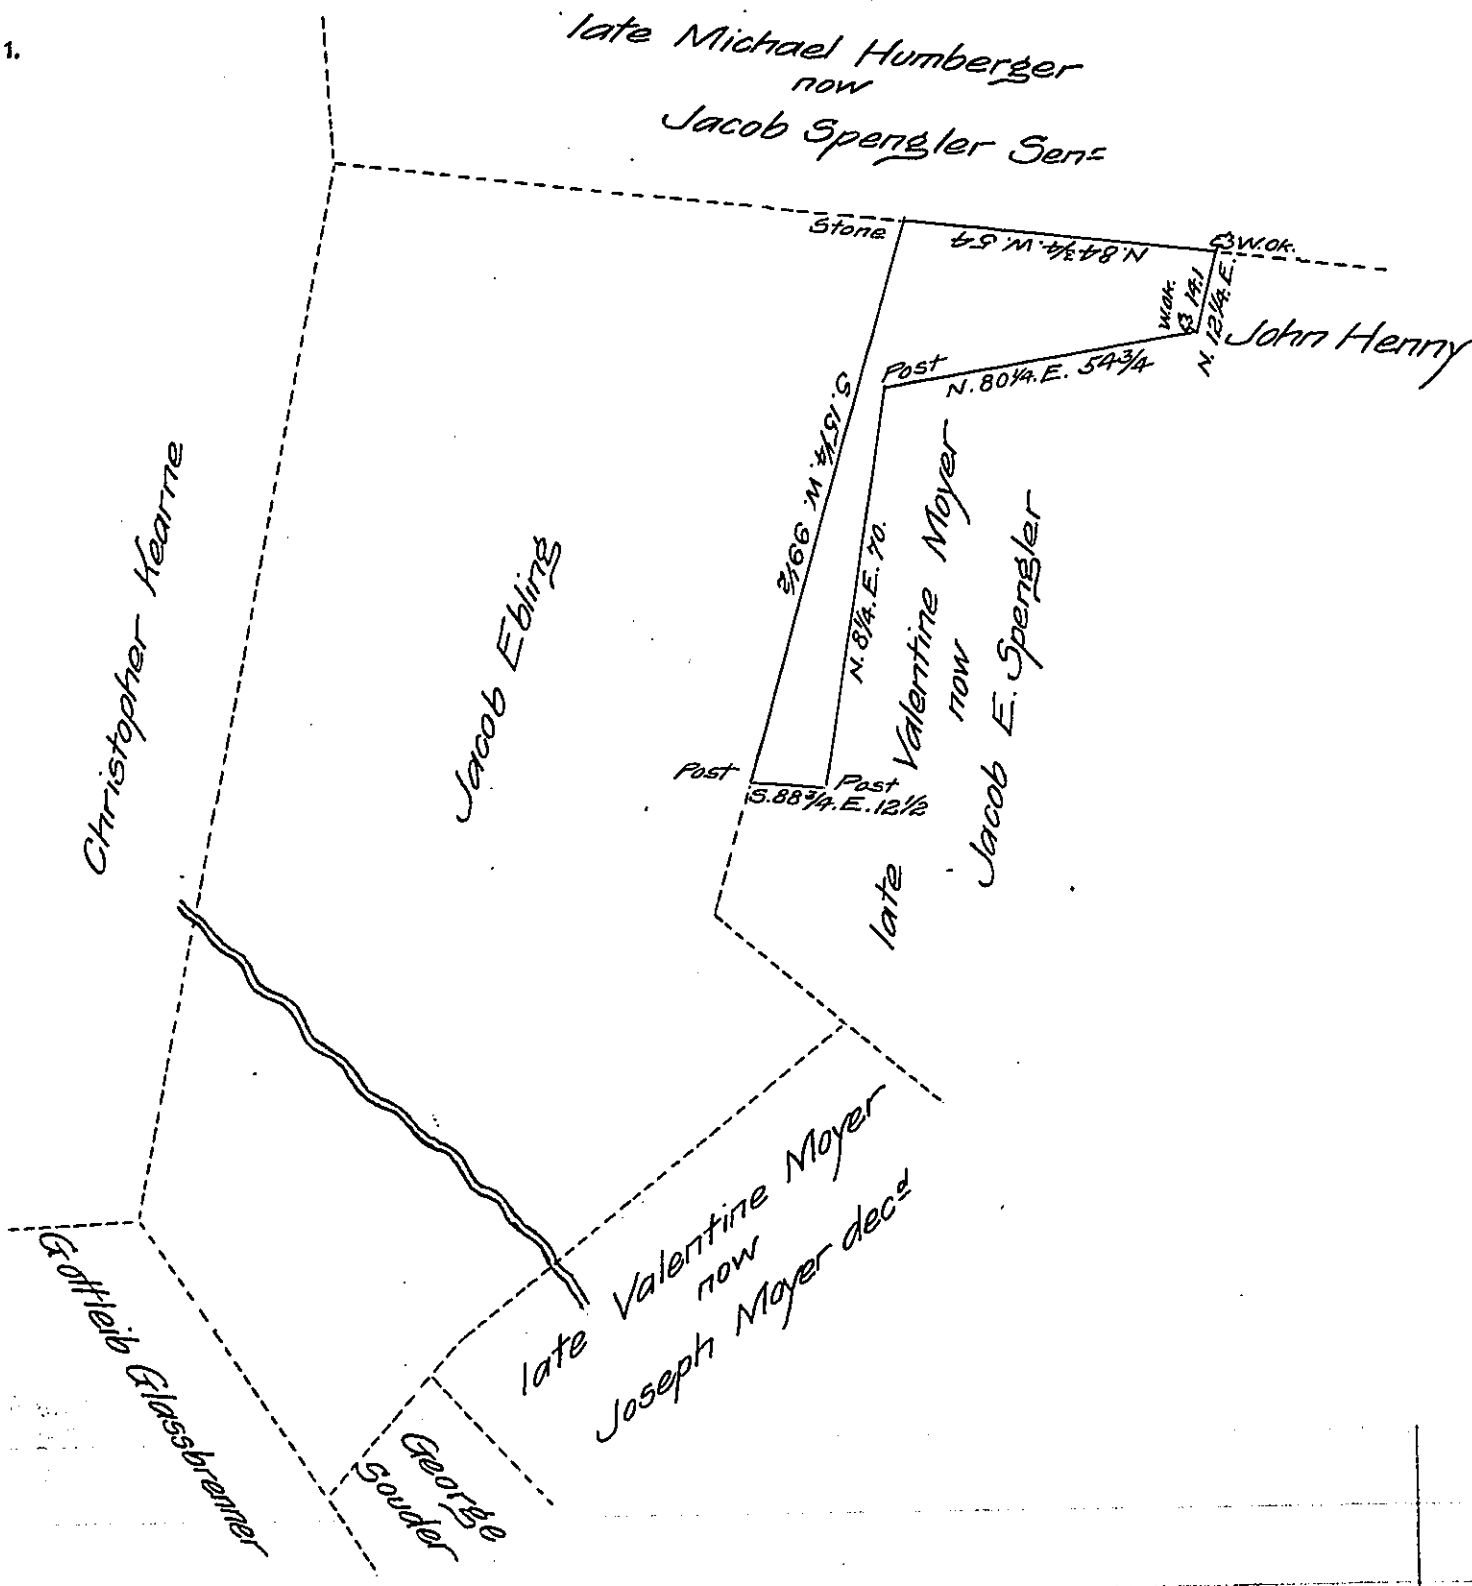

Situate in the Township of Tulpehocken in the County of Berks
 Containing Ten acres and fifty three perches & the Allowance of Six
 per cent, being part of a larger tract of land containing One hundred
 and Sixteen Acres & the Allowance of Six per cent. Surveyed unto
 Peter Yeager in pursuance of a Warrant dated the 19th day of Novem-
 ber 1737

Resurveyed the above on the 20th day of October 1864 for

Jacob E. Spengler

To the Hon. James P. Barr

pr. Daniel S. Zacharias

Surveyor General

C.S.

Penn^a

IN TESTIMONY that the above is a copy of the original remaining on file in
 the Department of Internal Affairs of Pennsylvania, made
 conformably to an Act of Assembly approved the 16th day of
 February, 1833, I have hereunto set my Hand and caused
 the Seal of said Department to be affixed at Harrisburg,
 this twelfth day of August 1907.

Henry Howell
 Secretary of Internal Affairs.