


FORM No. 1.

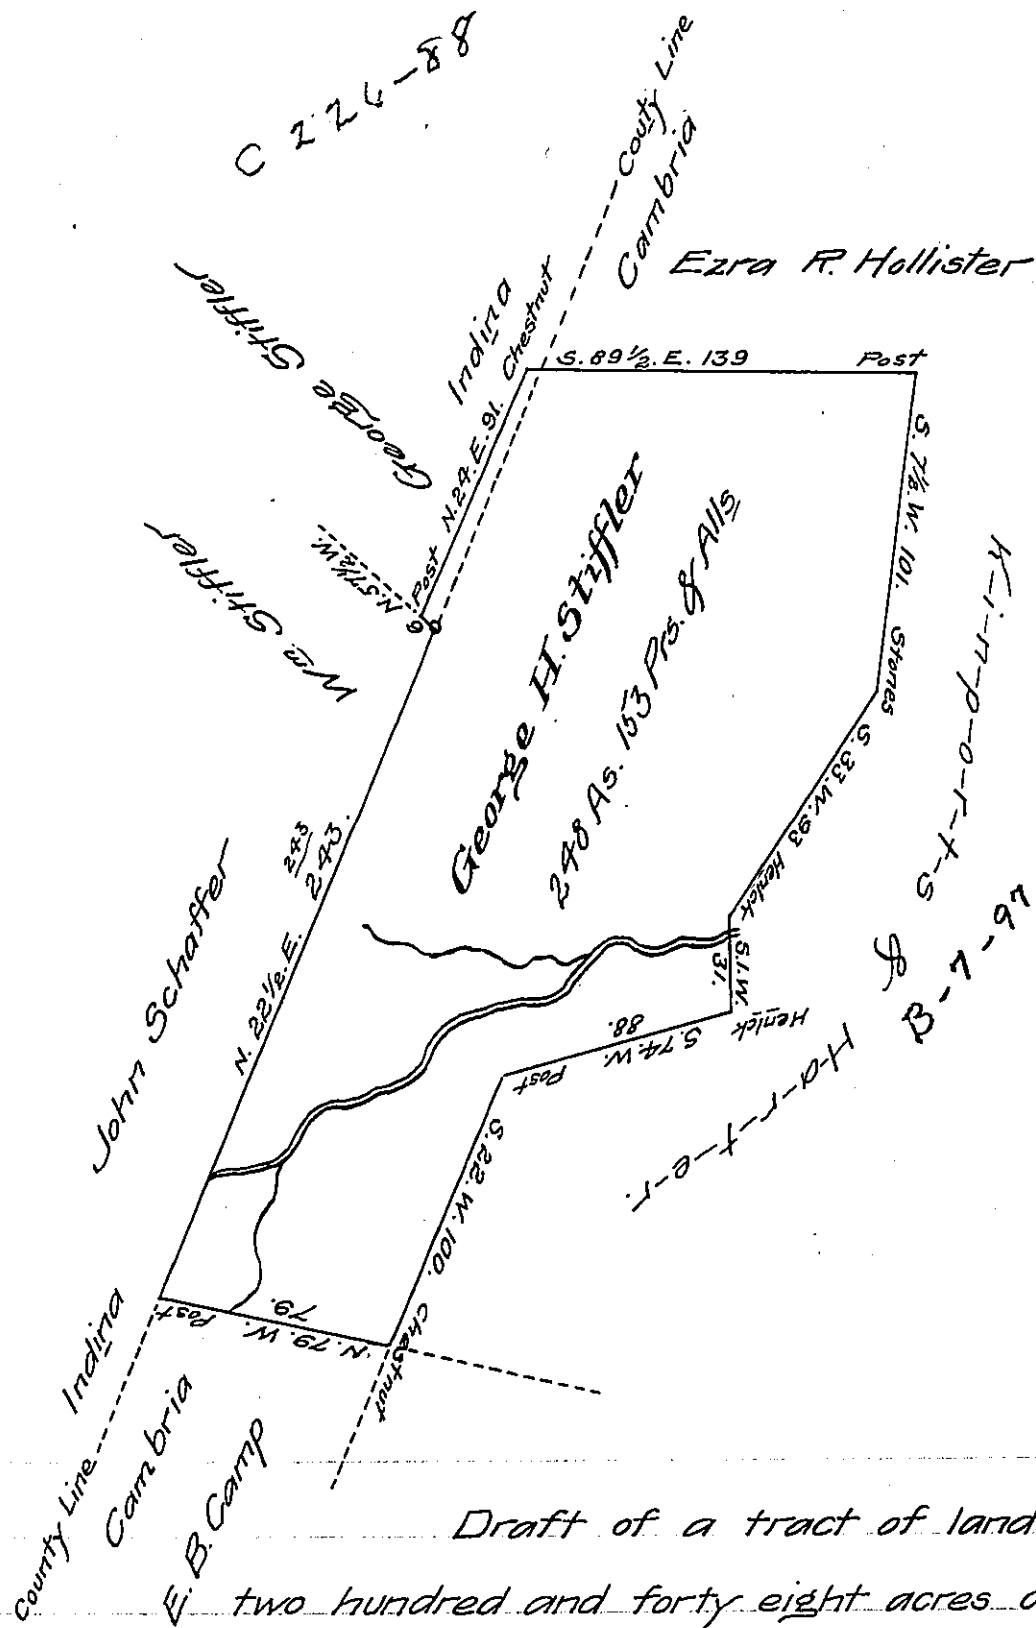

Draft of a tract of land Containing
 two hundred and forty eight acres one hundred
 and fifty three perches and allowance of Six per cent for roads &c.
 Situated in Susquehanna Township Cambria County and in Green Town-
 ship Indiana County Surveyed the 15th day of September A.D. 1870 in
 pursuace of a Warrant granted to George H. Stiffler dated the 13th
 day of September A.D. 1870.

Henry Scanlan

To J. M. Campbell Esquire }
 Surveyor General }

October 4th 1870 I approve of the above the above Survey.

Thompson M^cCreia C.S.
 for Indiana County.

IN TESTIMONY that the above is a copy of the original remaining on file in
 the Department of Internal Affairs of Pennsylvania, made
 comformably to an Act of Assembly approved the 16th day of
 February 1833, I have hereunto set my hand and caused
 the Seal of said Department to be affixed at Harrisburg,
 this twenty third day of September 1907.

Henry Howick
 Secretary of Internal Affairs.