


Page 16

Robt Young

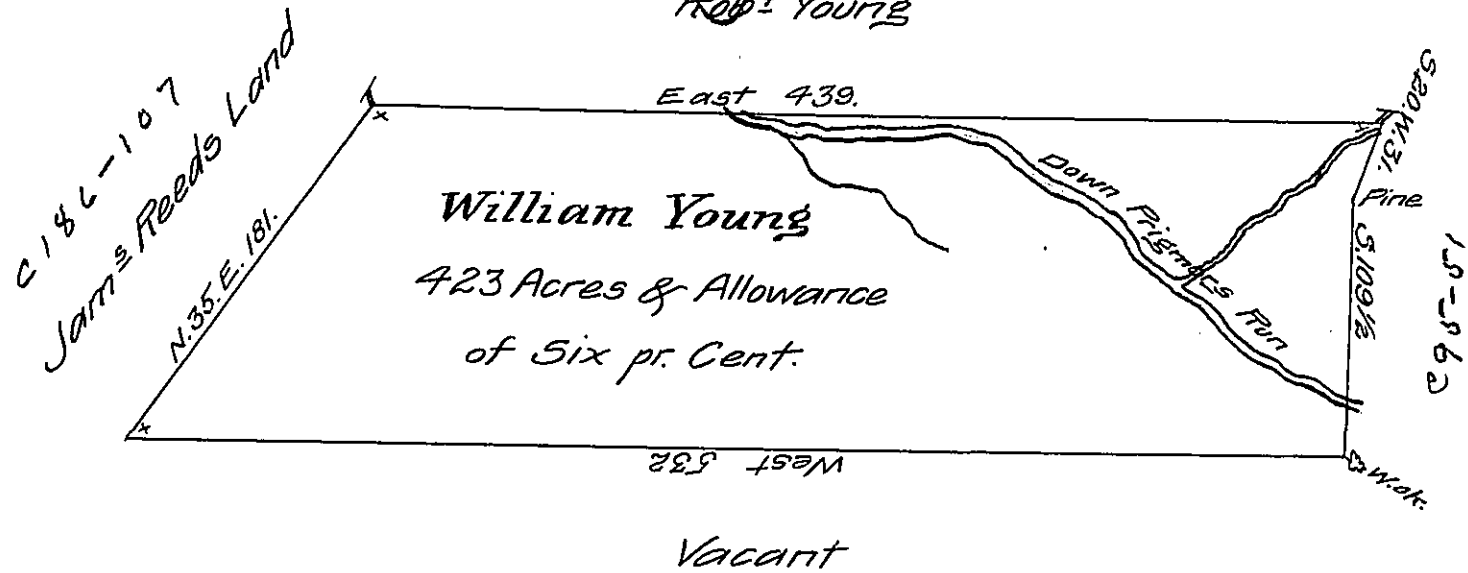

A Draught of a Tract of Land situate on Priemore's Mill Run or Armittage's Run in Barree Township in the County of Bedford Containing four hundred and twenty three Acres & the Usual Allowance of six p^r Cent. for Roads. Surveyed the 26th day of December 1784 In pursuance of a Warrant granted to William Young dated 1st July 1784.

George Woods D.S.

To John Lukens Esq^r S.G.

IN TESTIMONY that the above is a copy of the original remaining on file in the Department of Internal Affairs of Pennsylvania, made conformably to an Act of Assembly approved the 16th day of February 1833, I have hereunto set my hand and caused the Seal of said Department to be affixed at Harrisburg, this thirtieth day of July 1907.

Henry Howell
Secretary of Internal Affairs.