


FORM NO. 1.

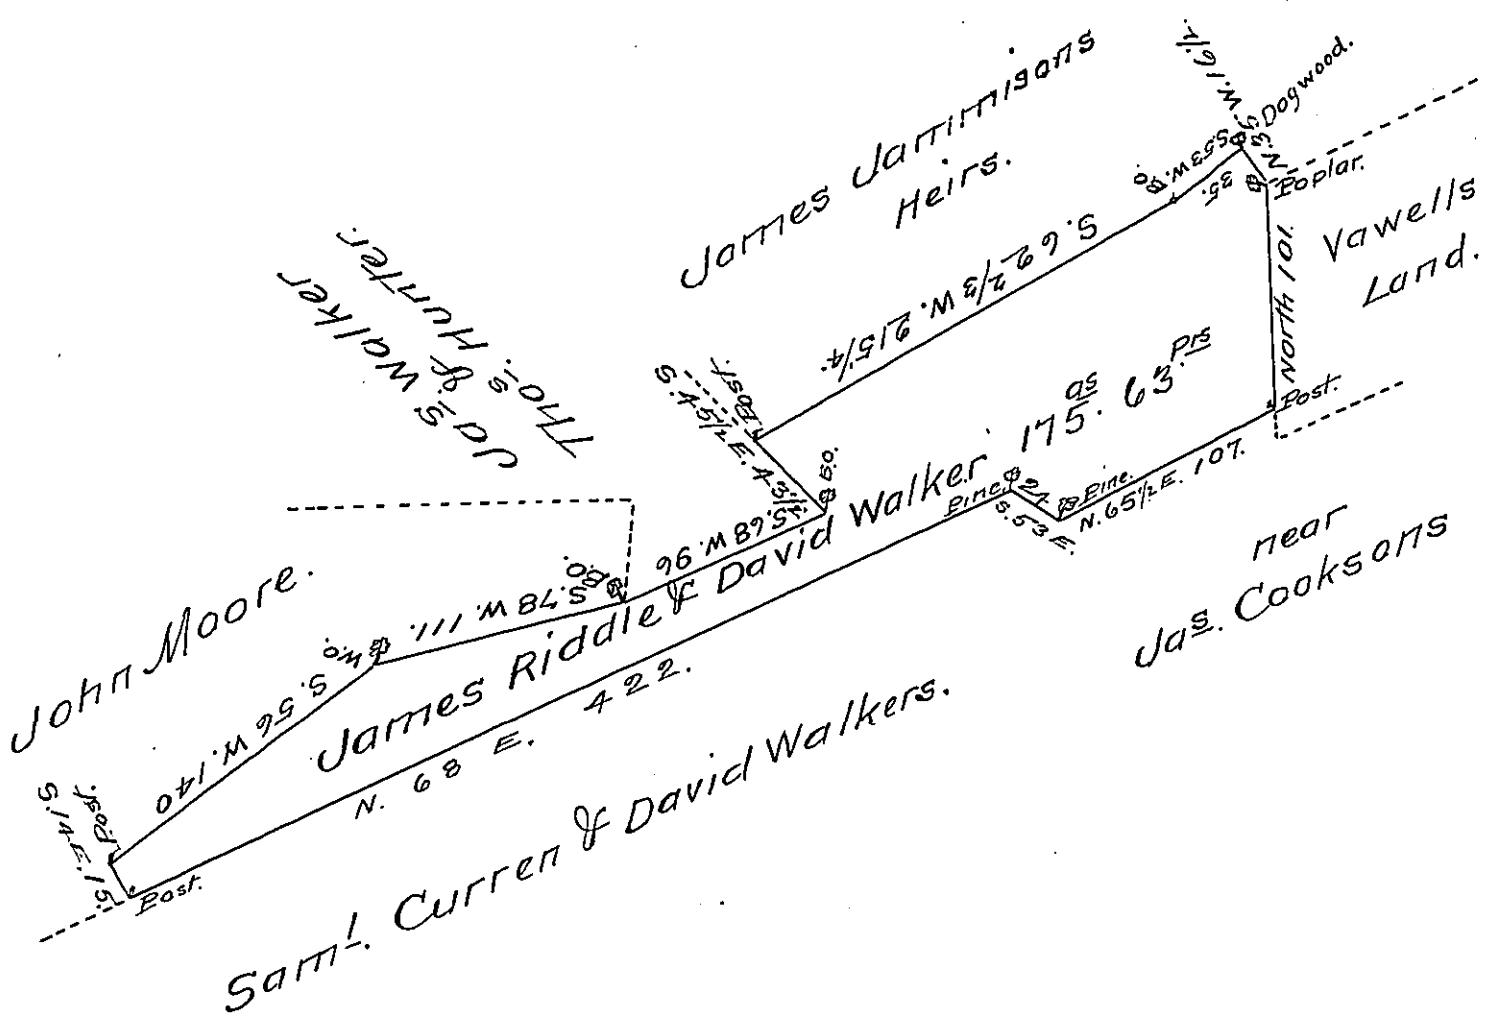

A Draught of a Tract of Land Situate in Fermanagh Township (formerly Cumberland) now Mifflin County Containing One hundred and seventy five acres and 63 perches and the allowance of six pr. Cent for Roads &c appears Survey'd the 12th day of Novr. 1793 by (James Harris late Deputy Surveyor) in pursuance of a warrant Granted to James Riddle and David Walker dated the 9th day of March 1787 —

Examined the 26th. day of October 1803
and appears Correct. —

Pr William Harris D.S.

To Samuel Cochran Esquire }
Surv. Genl. of Pennsylvania }

IN TESTIMONY that the above is a copy of the original remaining on file in the Department of Internal Affairs of Pennsylvania, made conformably to an Act of Assembly approved the 16th day of February 1833, I have hereunto set my hand and caused the Seal of said Department to be affixed at Harrisburg, this thirtieth day of September 1907.

Henry Howard
Secretary of Internal Affairs.