


FORM NO 1.

Pg. 195

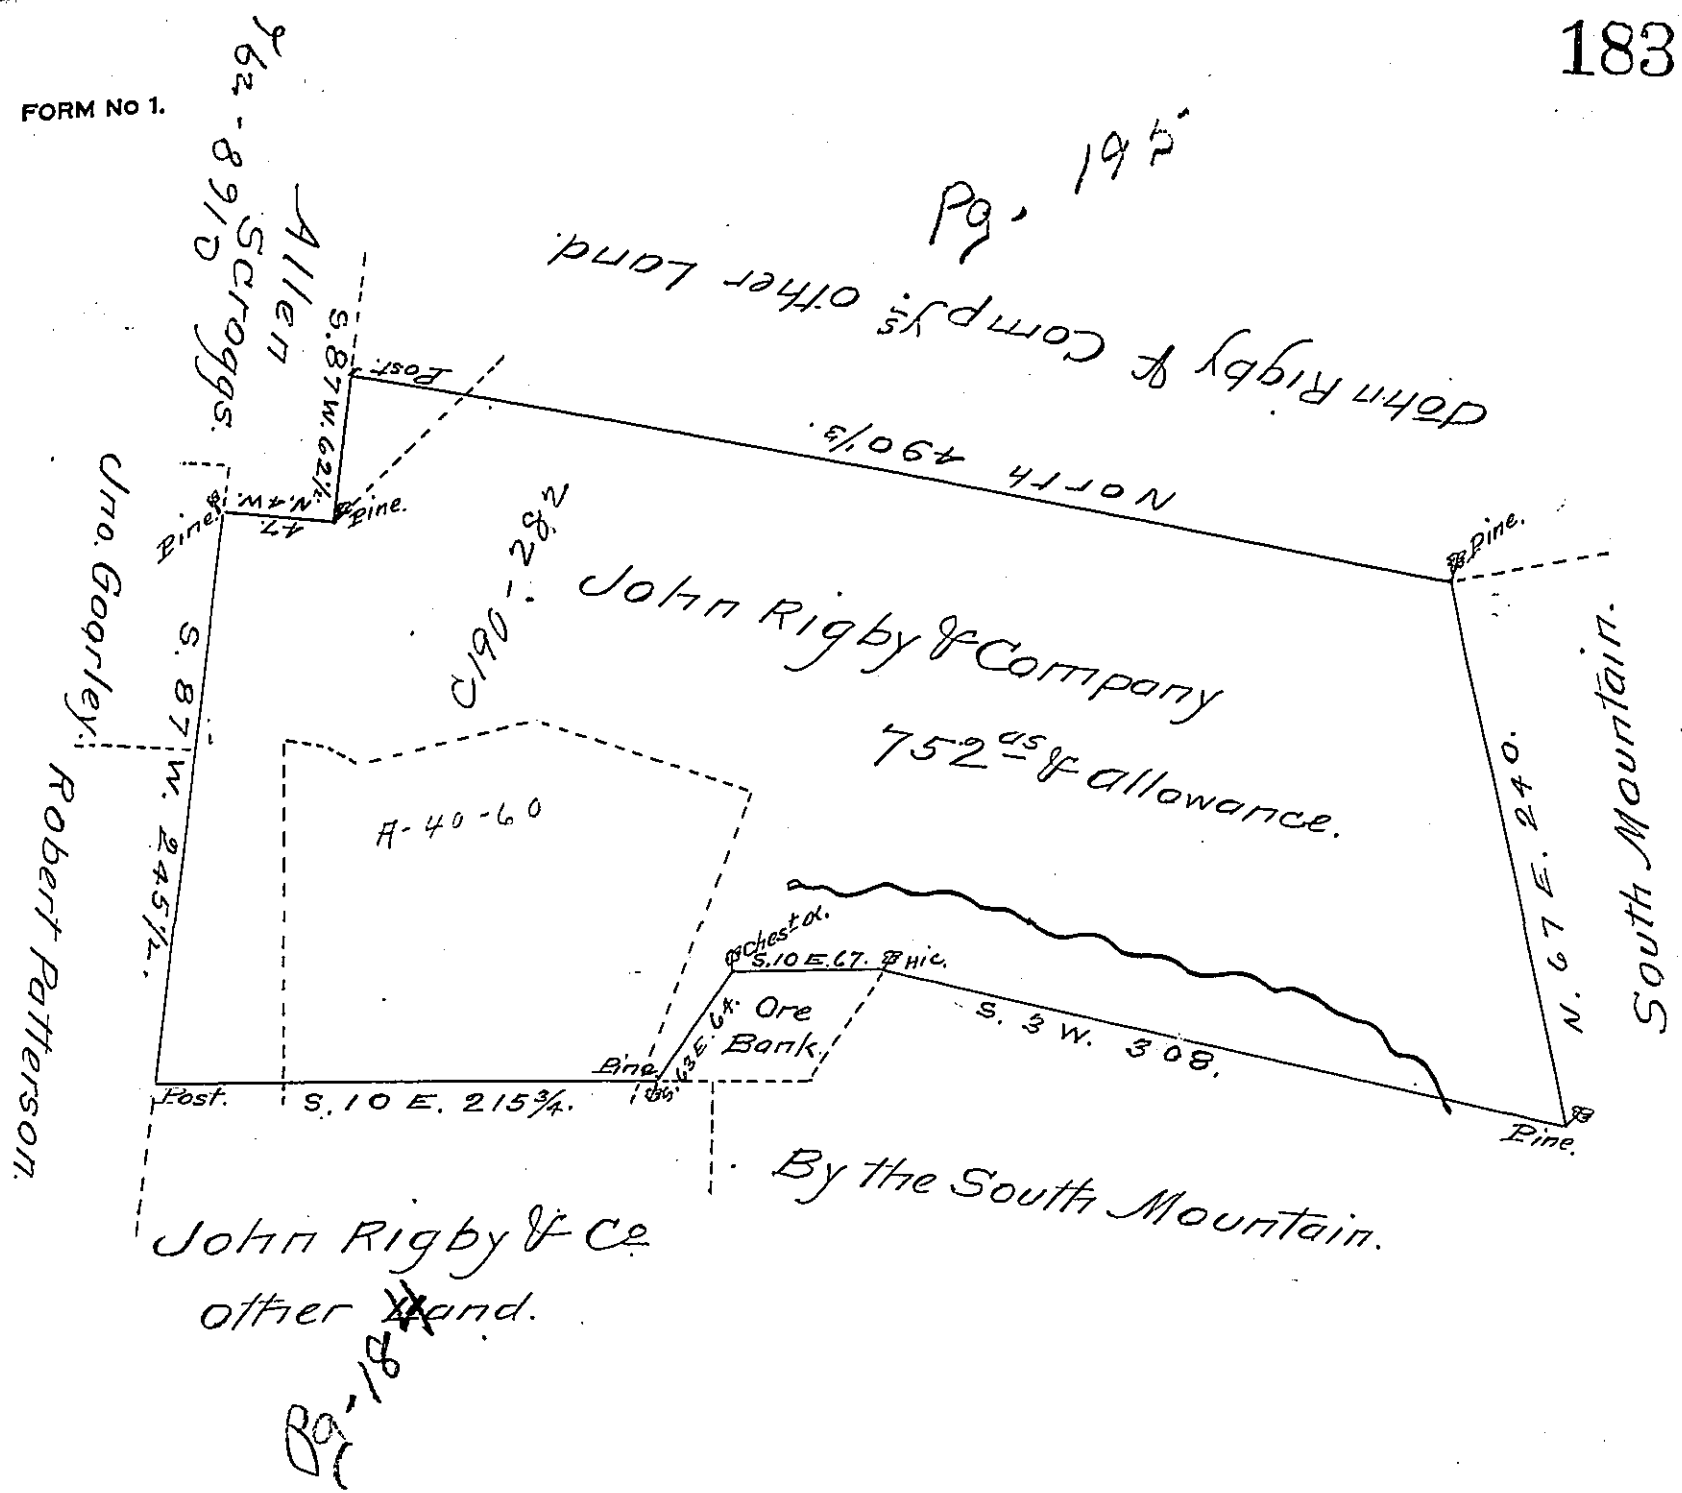

The Draught of a Tract of Land Situate in West Pennsborough Township Cumberland County Contain-  
 ing Seven hundred and fifty two acres and allow-  
 ance of six  $\frac{1}{2}$  Cent for Roads &c. Resurveyed a-  
 greeable to the old lines July 29<sup>th</sup>. 1790 in Pursuance  
 of a Proprietary Warrant Granted to John Rigby,  
 Samuel Morris, Joseph Morris, Francis Sanderson  
 and John Morris Junior bearing Date at Philad<sup>a</sup>.  
 the thirty first Day of May 1762 —  
 To Daniel Brodhead Esq<sup>r</sup>. }  $\frac{1}{2}$  Sam<sup>l</sup> Lyon D.S.  
 Surveyor General. }

N. B. Alexander Sproats Survey Interfers with the above one  
 as appears by the Dotted lines. S. L.

IN TESTIMONY that the above is a copy of the original remaining on file in  
 the Department of Internal Affairs of Pennsylvania, made  
 conformably to an Act of Assembly approved the 16th day of  
 February, 1833, I have hereunto set my Hand and caused  
 the Seal of said Department to be affixed at Harrisburg,  
 this second day of October 1907.

Henry Honck  
 Secretary of Internal Affairs.