


FORM No. 1.

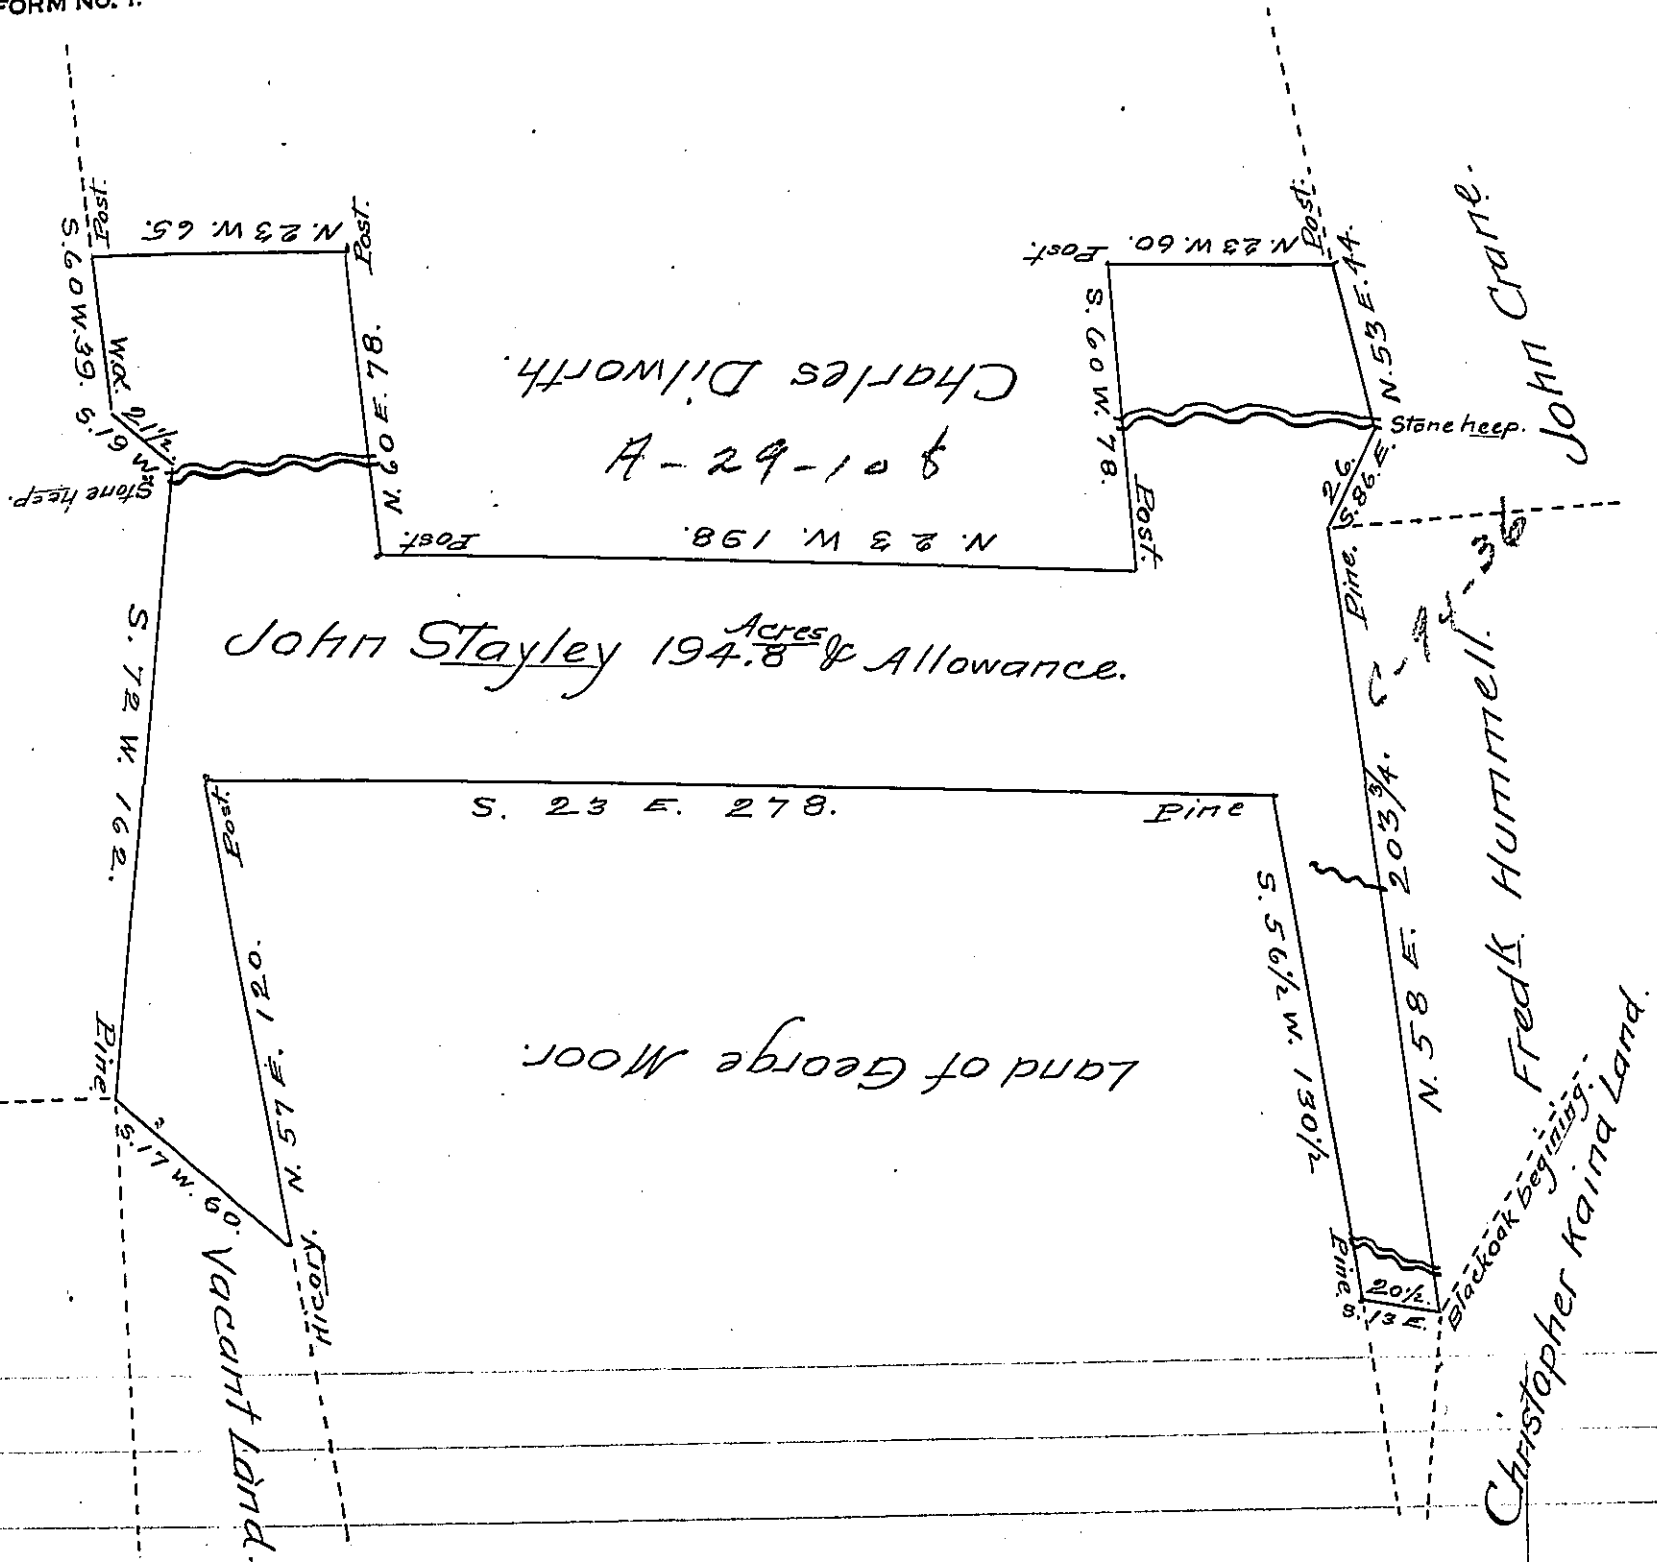

The Draught of a Tract of Land situate in Greenwood Township Cumberland County containing one hundred and Ninety four acres and Eight tenths and allowance of Six p⁵ Cent for Roads &c. Surveyed Aprile the 4th 1796 in Pursuance of A Warrant Granted to John Staily Dated at Philadelphia August the 6th 1792.

Per Saml. Lyon D.S.

To Daniel Brodhead Esquire
Surveyor General of Pennsylvania }

IN TESTIMONY that the above is a copy of the original remaining on file in the Department of Internal Affairs of Pennsylvania, made conformably to an Act of Assembly approved the 16th day of February 1833, I have hereunto set my hand and caused the Seal of said Department to be affixed at Harrisburg, this tenth day of October 1907.

Avery Houert
Secretary of Internal Affairs.