


FORM NO 1.

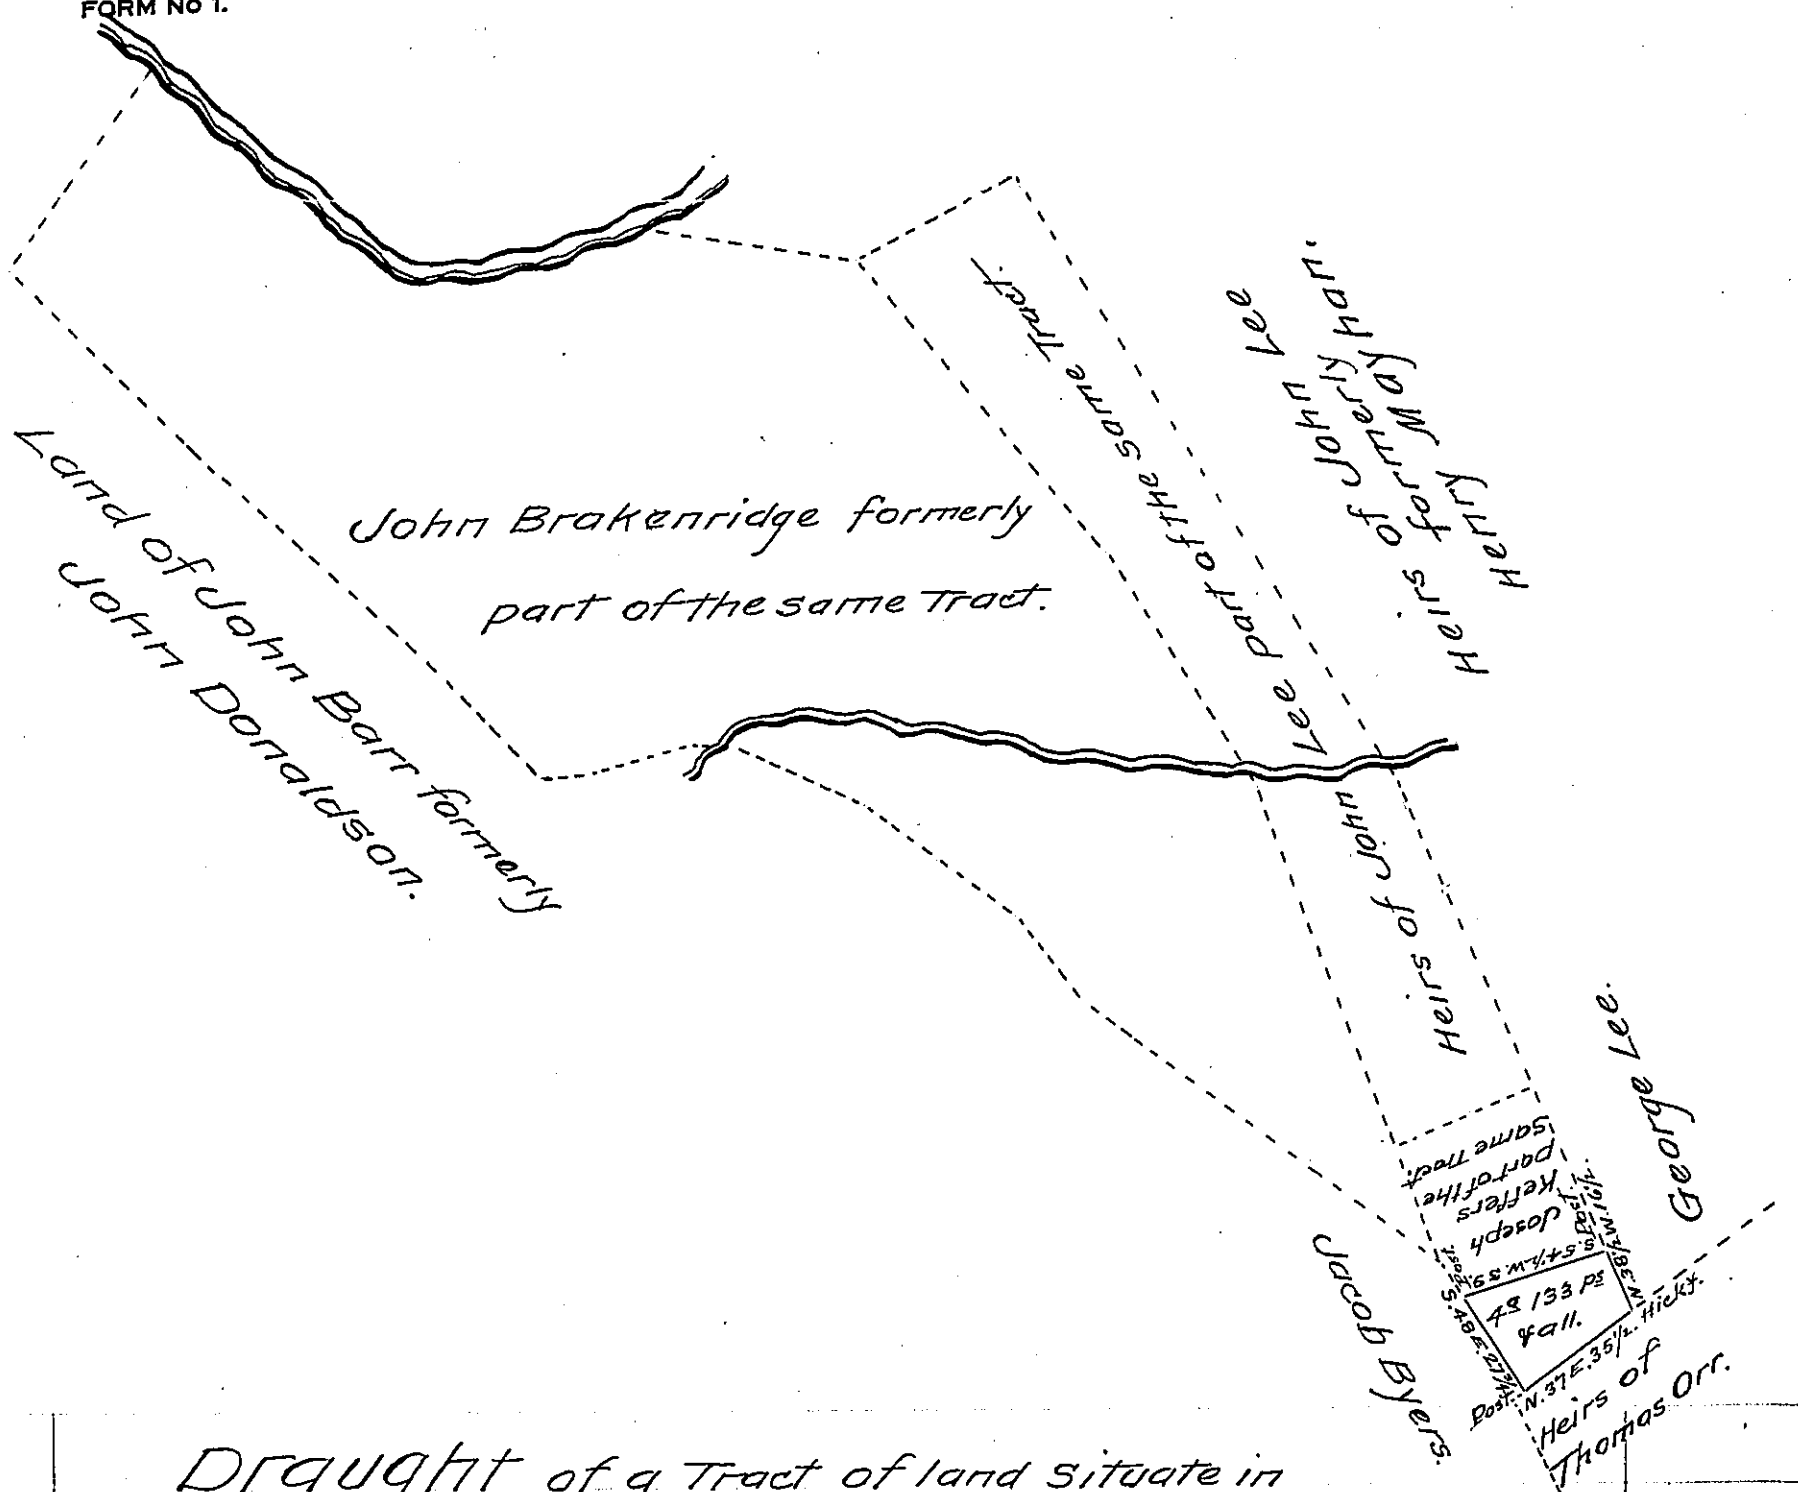

Draught of a Tract of land situate in Southampton Township Franklin County (formerly Lurgan Township Cumberland County) containing Four Acres & one hundred and thirty three perches & allowance of Six  $\frac{1}{2}$  Cent for Roads &c. Being part of a Tract of Two hundred and Seventy seven acres and three quarters & allowance of Six  $\frac{1}{2}$  Cent for Roads, Surveyed in pursuance of a Warra<sup>t</sup>. Granted John Sisney Dated the 16<sup>th</sup> day of December 1755 — Resurveyed and laid off from the <sup>other</sup> part October 26<sup>th</sup> 1815 for George Lee.

Rich<sup>d</sup>. T. Leech Esq<sup>t</sup>.  
Surveyor General of Penn<sup>a</sup>.)

Arch<sup>d</sup>. Fleming D.S.

IN TESTIMONY that the above is a copy of the original remaining on file in the Department of Internal Affairs of Pennsylvania, made conformably to an Act of Assembly approved the 16th day of February, 1833, I have hereunto set my Hand and caused the Seal of said Department to be affixed at Harrisburg, this thirtieth day of October 1907.

*Henry Bowcks*  
Secretary of Internal Affairs.