


FORM NO. 1.

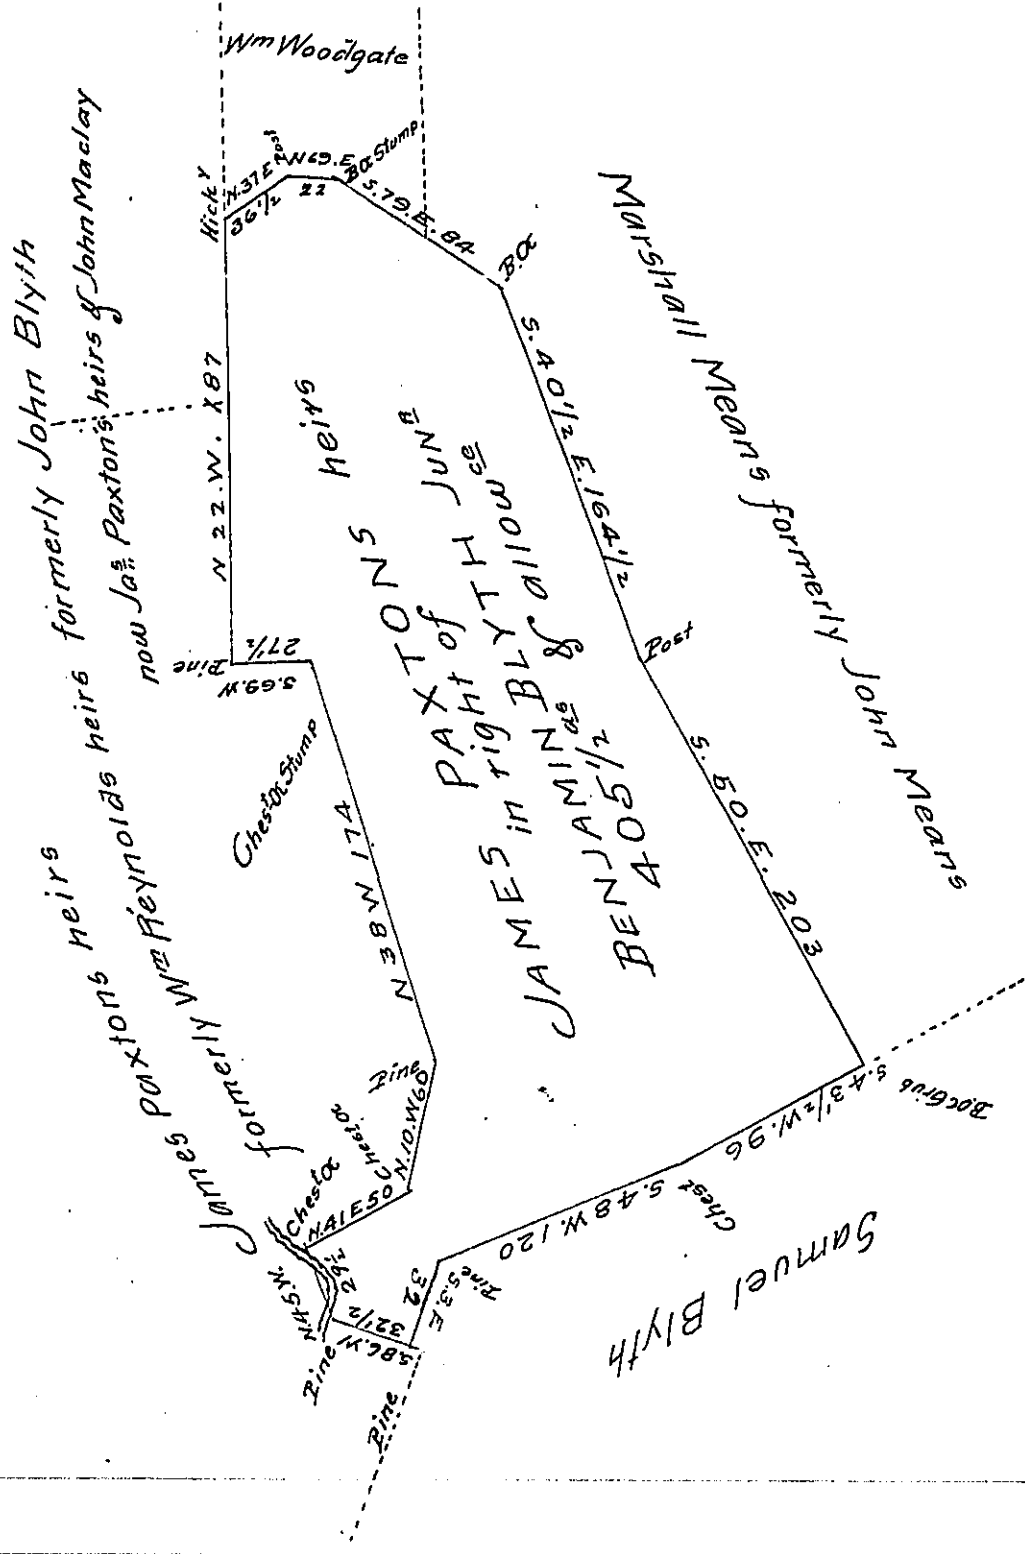

A Draught of a Tract of land situate in Southampton Township Franklin County containing Four hundred and five acres and a half and the usual allowance of Six per Cent for roads.

Resurveyed August 19th 1812 (agreeable to an order of the Board of Property dated August 4th 1812) in pursuance of a Warrant granted Benjamin Blyth Junr dated December 2nd 1785

Thomas Poe D.S.

To Andrew Porter Esq^r
Surveyor General of Penn^a

IN TESTIMONY that the above is a copy of the original remaining on file in the Department of Internal Affairs of Pennsylvania, made conformably to an Act of Assembly approved the 16th day of February 1833, I have hereunto set my hand and caused the Seal of said Department to be affixed at Harrisburg, this eleventh day of September 1907

Henry Houck
Secretary of Internal Affairs.