


FORM NO 1.

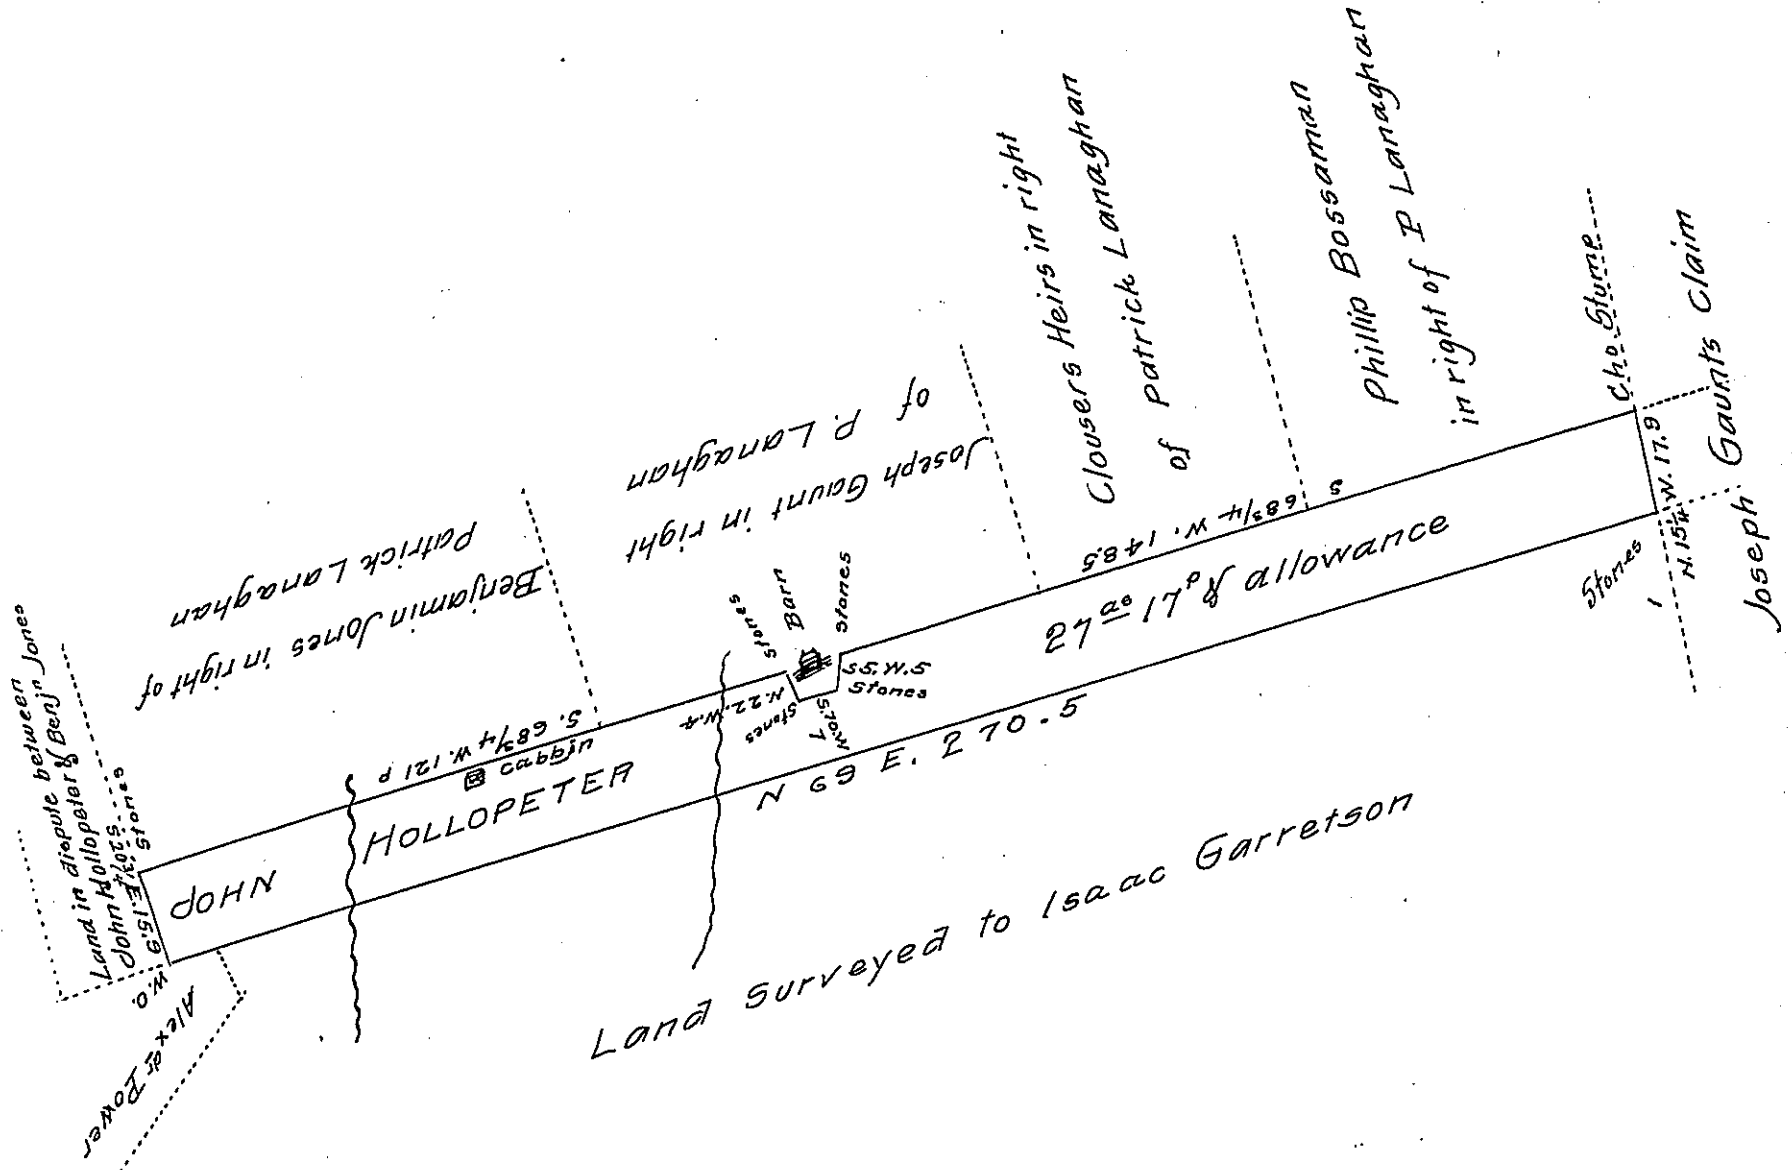

Draught of land situate in Juniatta Township Cumberland County containing Twenty seven acres Seventeen perches and allowance of Six per cent for roads &c. Resurveyed April 21st 1819 in pursuance of an order of Resurvey from the Honourable the board of property dated the 5th day of January 1819. The above appears to have been surveyed to Samuel Power but on what title is not known

W Wilson D.S.

*To Jacob Spangler Esquire
Surveyor General of Pa.*

IN TESTIMONY that the above is a copy of the original remaining on file in the Department of Internal Affairs of Pennsylvania, made conformably to an Act of Assembly approved the 16th day of February, 1833, I have hereunto set my Hand and caused the Seal of said Department to be affixed at Harrisburg, this fourteenth day of November 1907.

Henry Howell
Secretary of Internal Affairs.