


FORM NO 1.

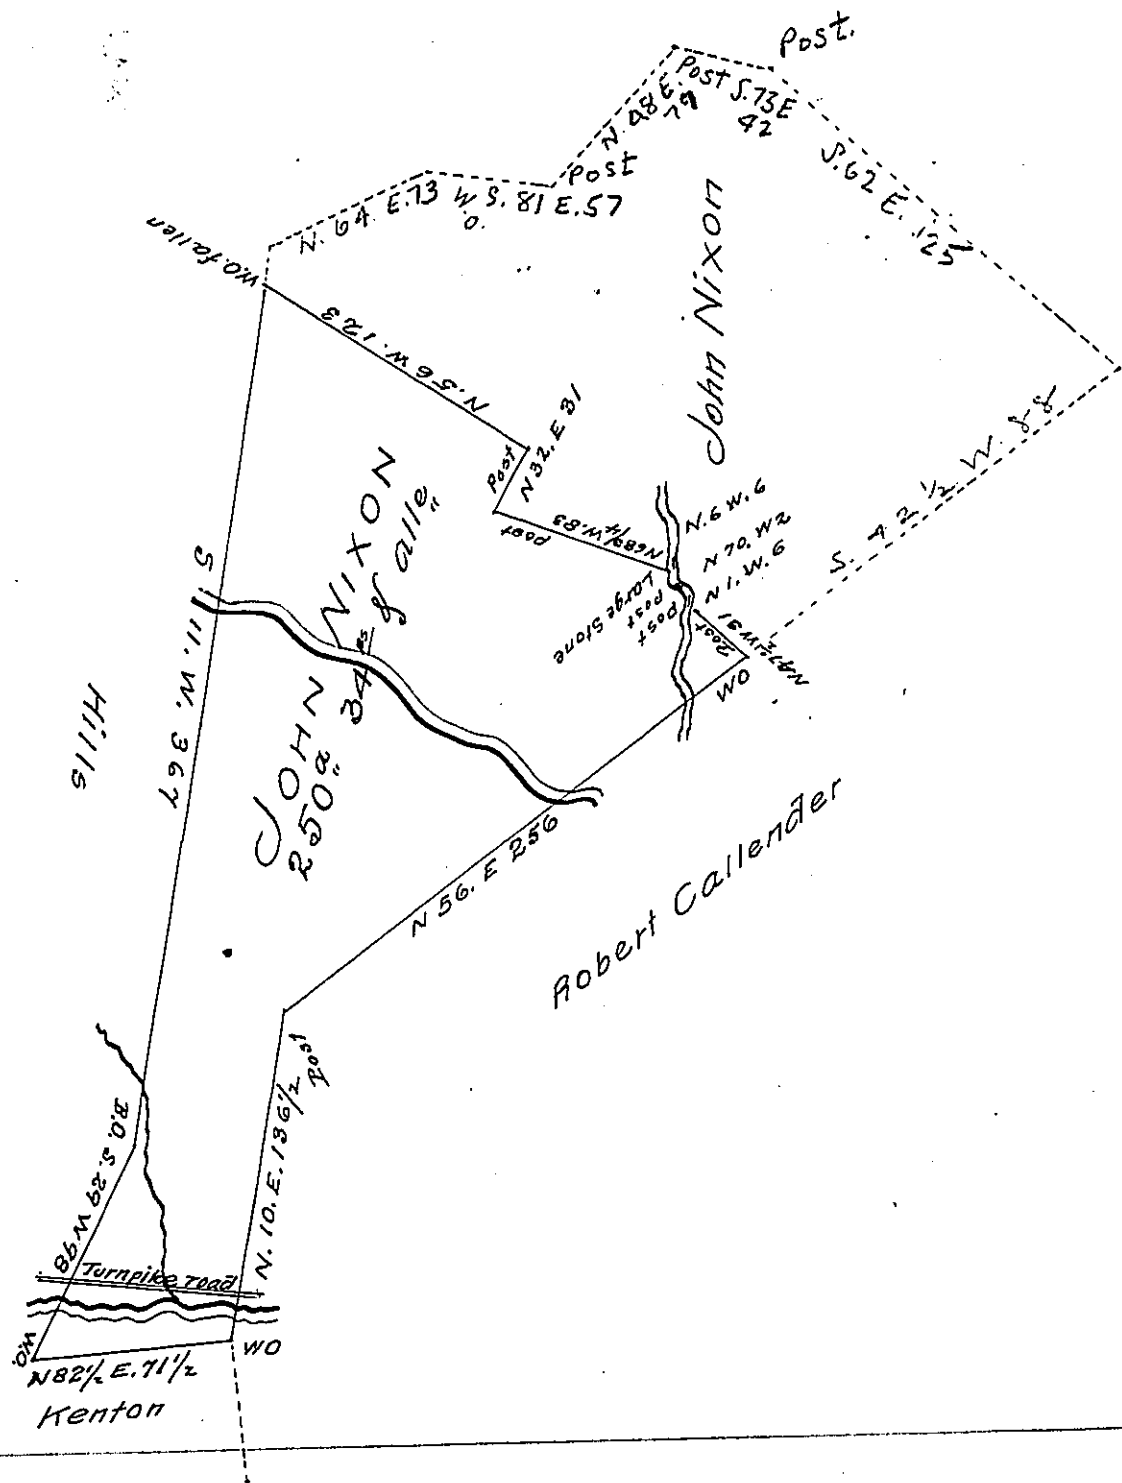

Situate on the Waters of the Raystown branch of Juniata partly in the Townships of Bedford Napier and St Clair Bedford County containing 250 acres 34 perches and allowance of six pt Cent-being part of a larger tract of 642<sup>9</sup>/<sub>16</sub> 8<sup>ps</sup> Surveyed to John Nixon on Warrant dated the 25<sup>th</sup> October 1765

Divided for Andrew J. Snively the 20<sup>th</sup> Feb. 1838

W<sup>m</sup> A. Vickroy D.S.

To John Taylor Esq<sup>r</sup> S.G.

IN TESTIMONY that the above is a copy of the original remaining on file in the Department of Internal Affairs of Pennsylvania, made conformably to an Act of Assembly approved the 16th day of February, 1833, I have hereunto set my Hand and caused the Seal of said Department to be affixed at Harrisburg, this twenty fifth day of November 1907

*Henry Howell*  
Secretary of Internal Affairs.