


FORM NO 1.

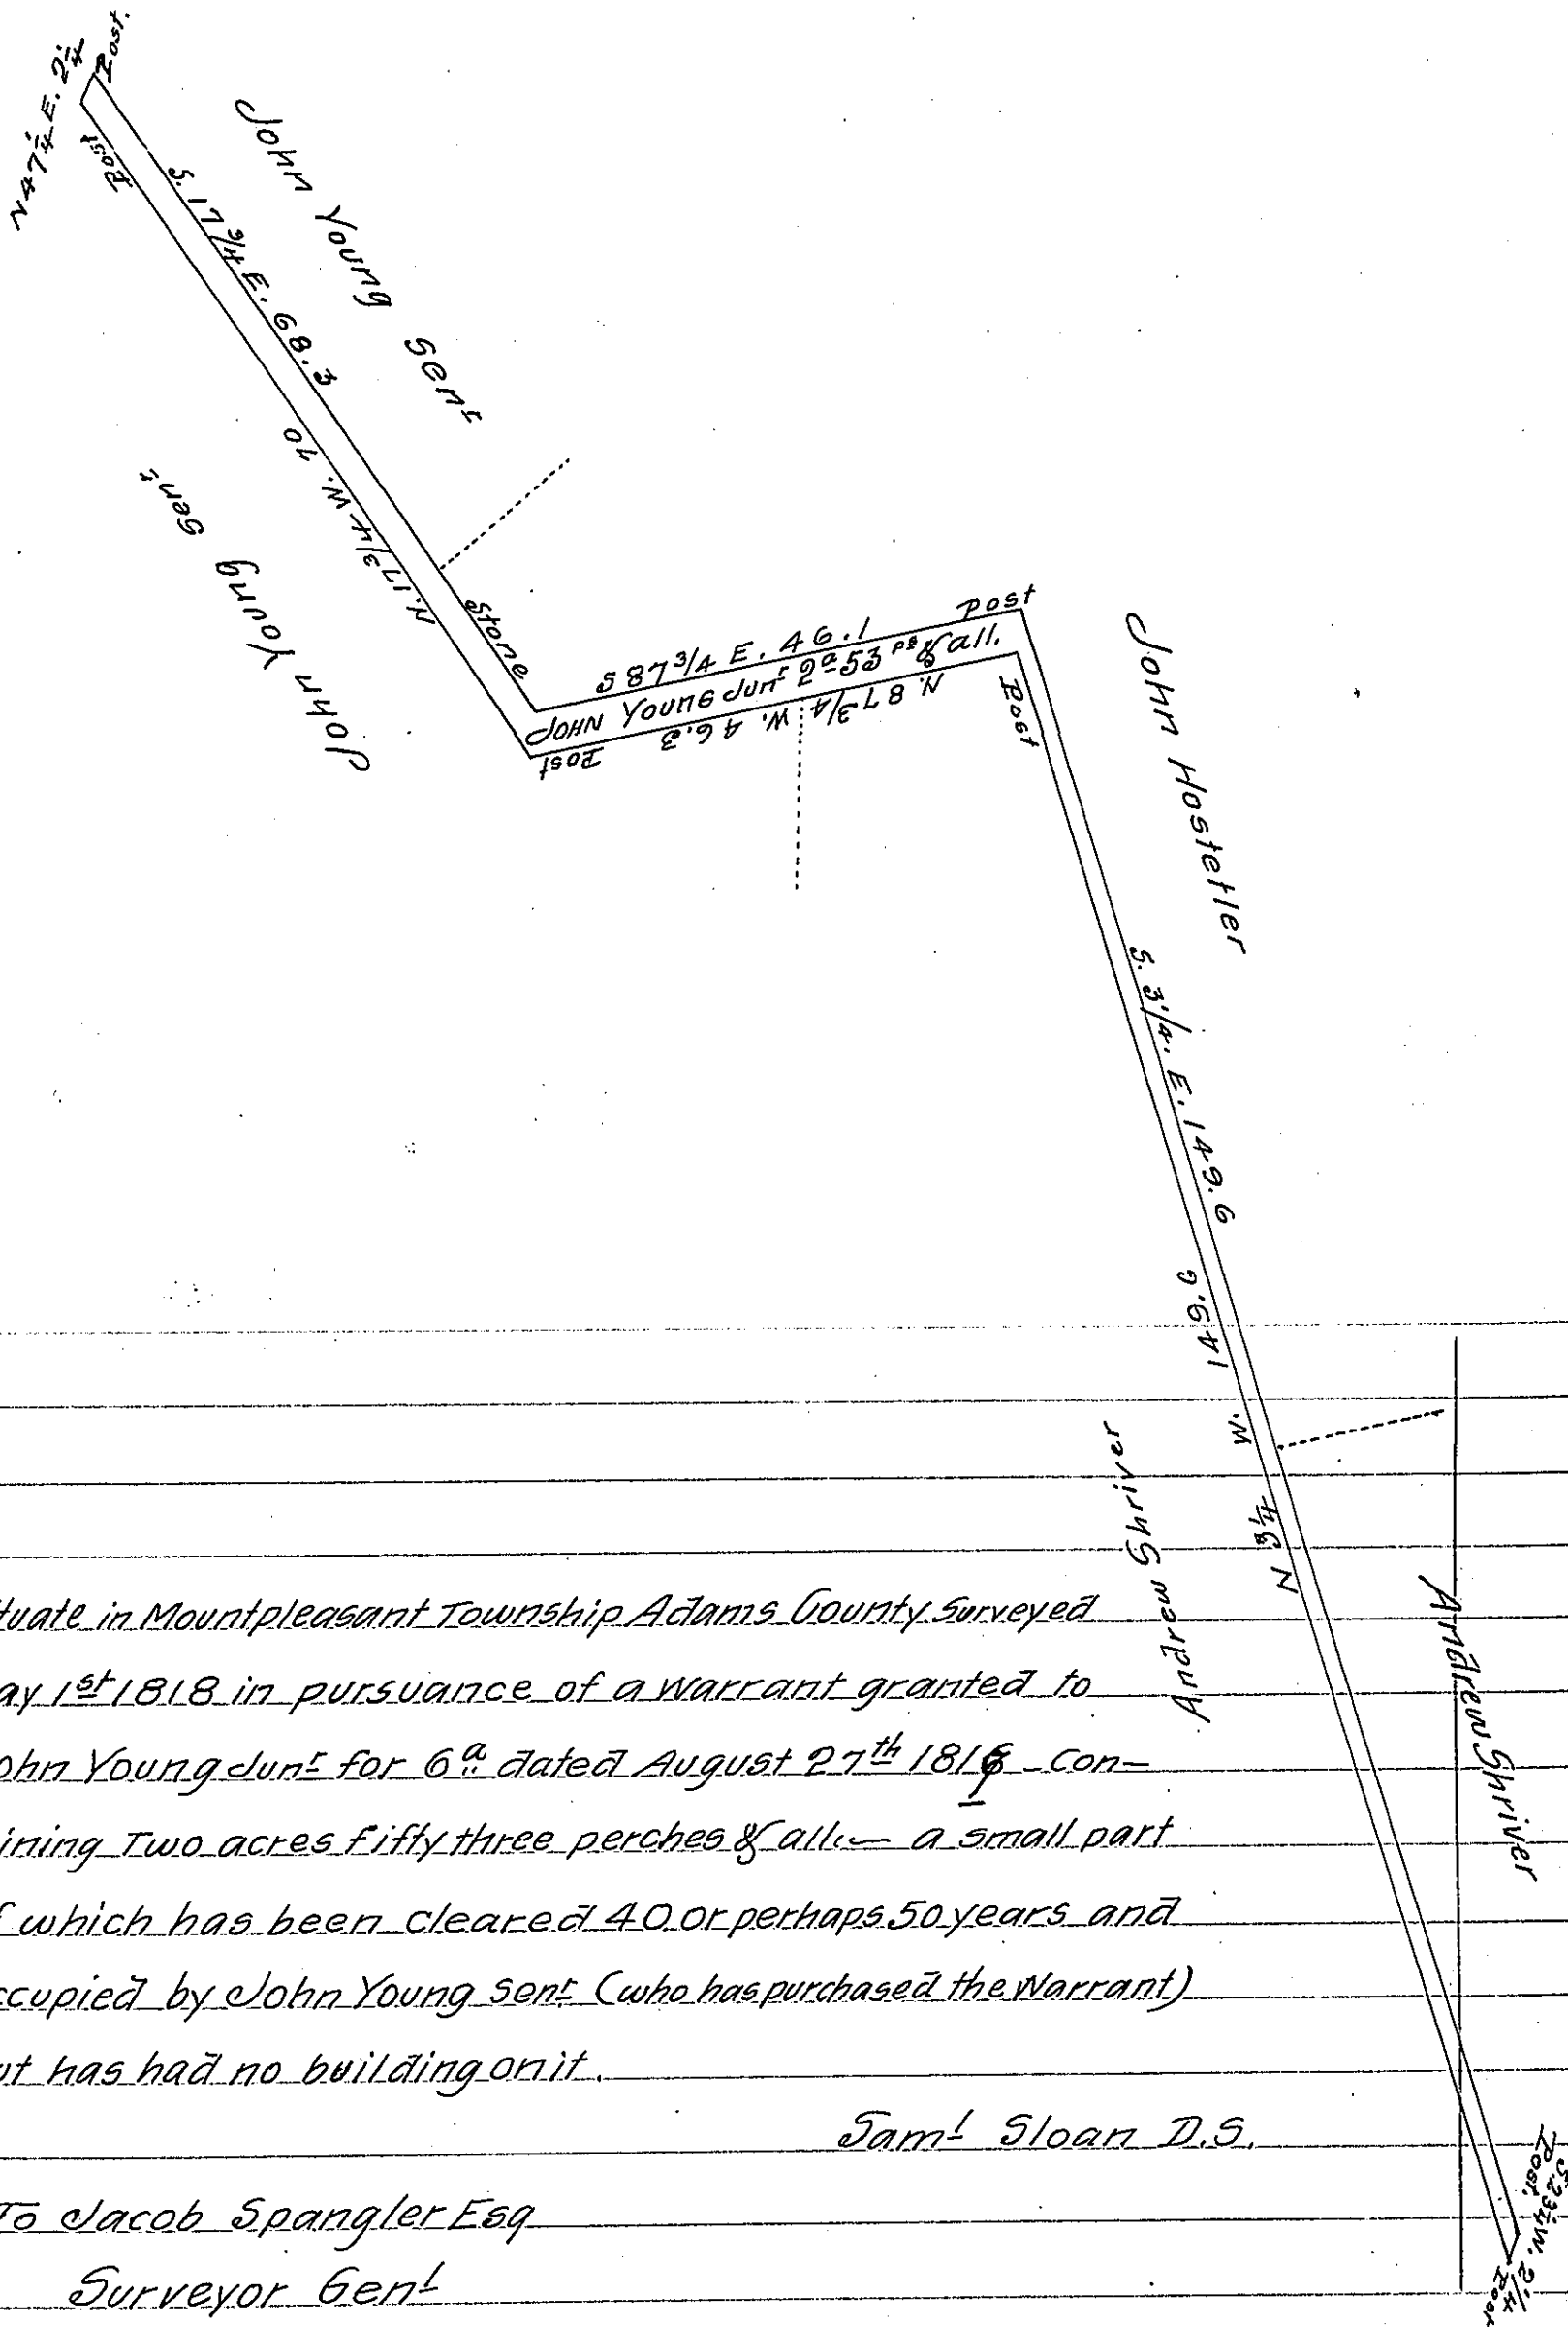

Situate in Mountpleasant Township Adams County Surveyed
 May 1st 1818 in pursuance of a warrant granted to
 John Young Junr for 6^{ac} dated August 27th 1816 con-
 taining Two acres fifty three perches & all - a small part
 of which has been cleared 40 or perhaps 50 years and
 occupied by John Young Senr (who has purchased the warrant)
 but has had no building on it.

Saml Sloan D.S.

To Jacob Spangler Esq
 Surveyor Genl

IN TESTIMONY that the above is a copy of the original remaining on file in
 the Department of Internal Affairs of Pennsylvania, made
 conformably to an Act of Assembly approved the 16th day of
 February, 1833, I have hereunto set my Hand and caused
 the Seal of said Department to be affixed at Harrisburg,
 this twenty-first day of August 1907

Henry Howell
 Secretary of Internal Affairs.