


FORM NO. 1.

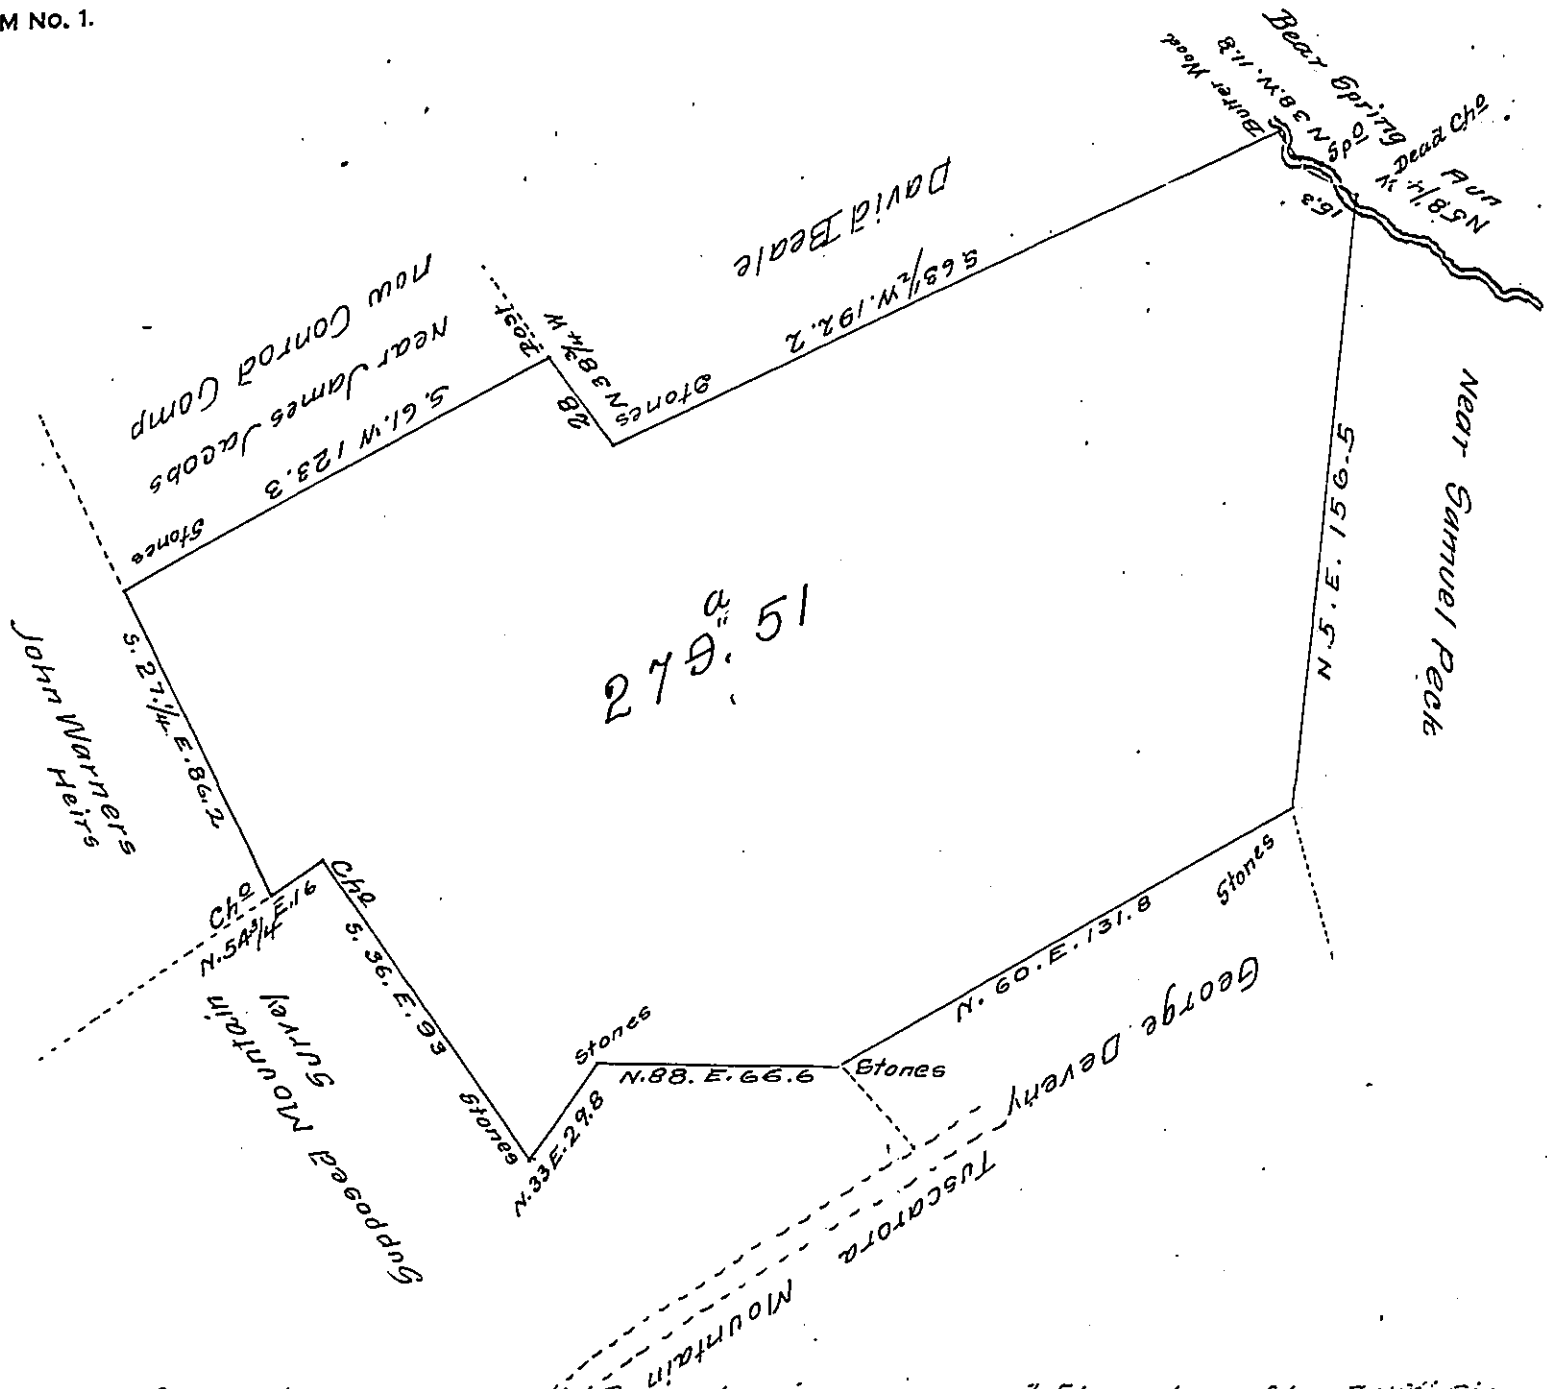

Draught of Two hundred and Seventy nine acres and 51 perches of land with six percent Situate in Tuscarora Township Juniata County Surveyed 26<sup>th</sup> & 27<sup>th</sup> November 1841 at the request of David Beale and George Deveney in pursuance of a warrant granted to Alexander McCracken dated 27<sup>th</sup> December 1792 for 200 acres of land To Jacob Sallade Esq<sup>r</sup> P<sup>r</sup> J. W. Allen D. S.

Surveyor General Harrisburg Pa.  
 Note. It appears in the year 1794 there was a survey made on the above w<sup>ch</sup> Survey was made 8<sup>th</sup> May 1794 and it is said that the above named at time of survey McCracken lived on the above land and afterwards the above named Deveney Bought the above Tract and has the said McCrackens Deed for the same &c.

J. W. A.

Note - It appears the D. S. of Perry County or Cumberland came out of his County and executed the above & returned it

IN TESTIMONY that the above is a copy of the original remaining on file in the Department of Internal Affairs of Pennsylvania, made conformably to an Act of Assembly approved the 16th day of February 1833, I have hereunto set my hand and caused the Seal of said Department to be affixed at Harrisburg, this third day of November 1907

*Henry Howell*  
 Secretary of Internal Affairs.