


FORM NO. 1.

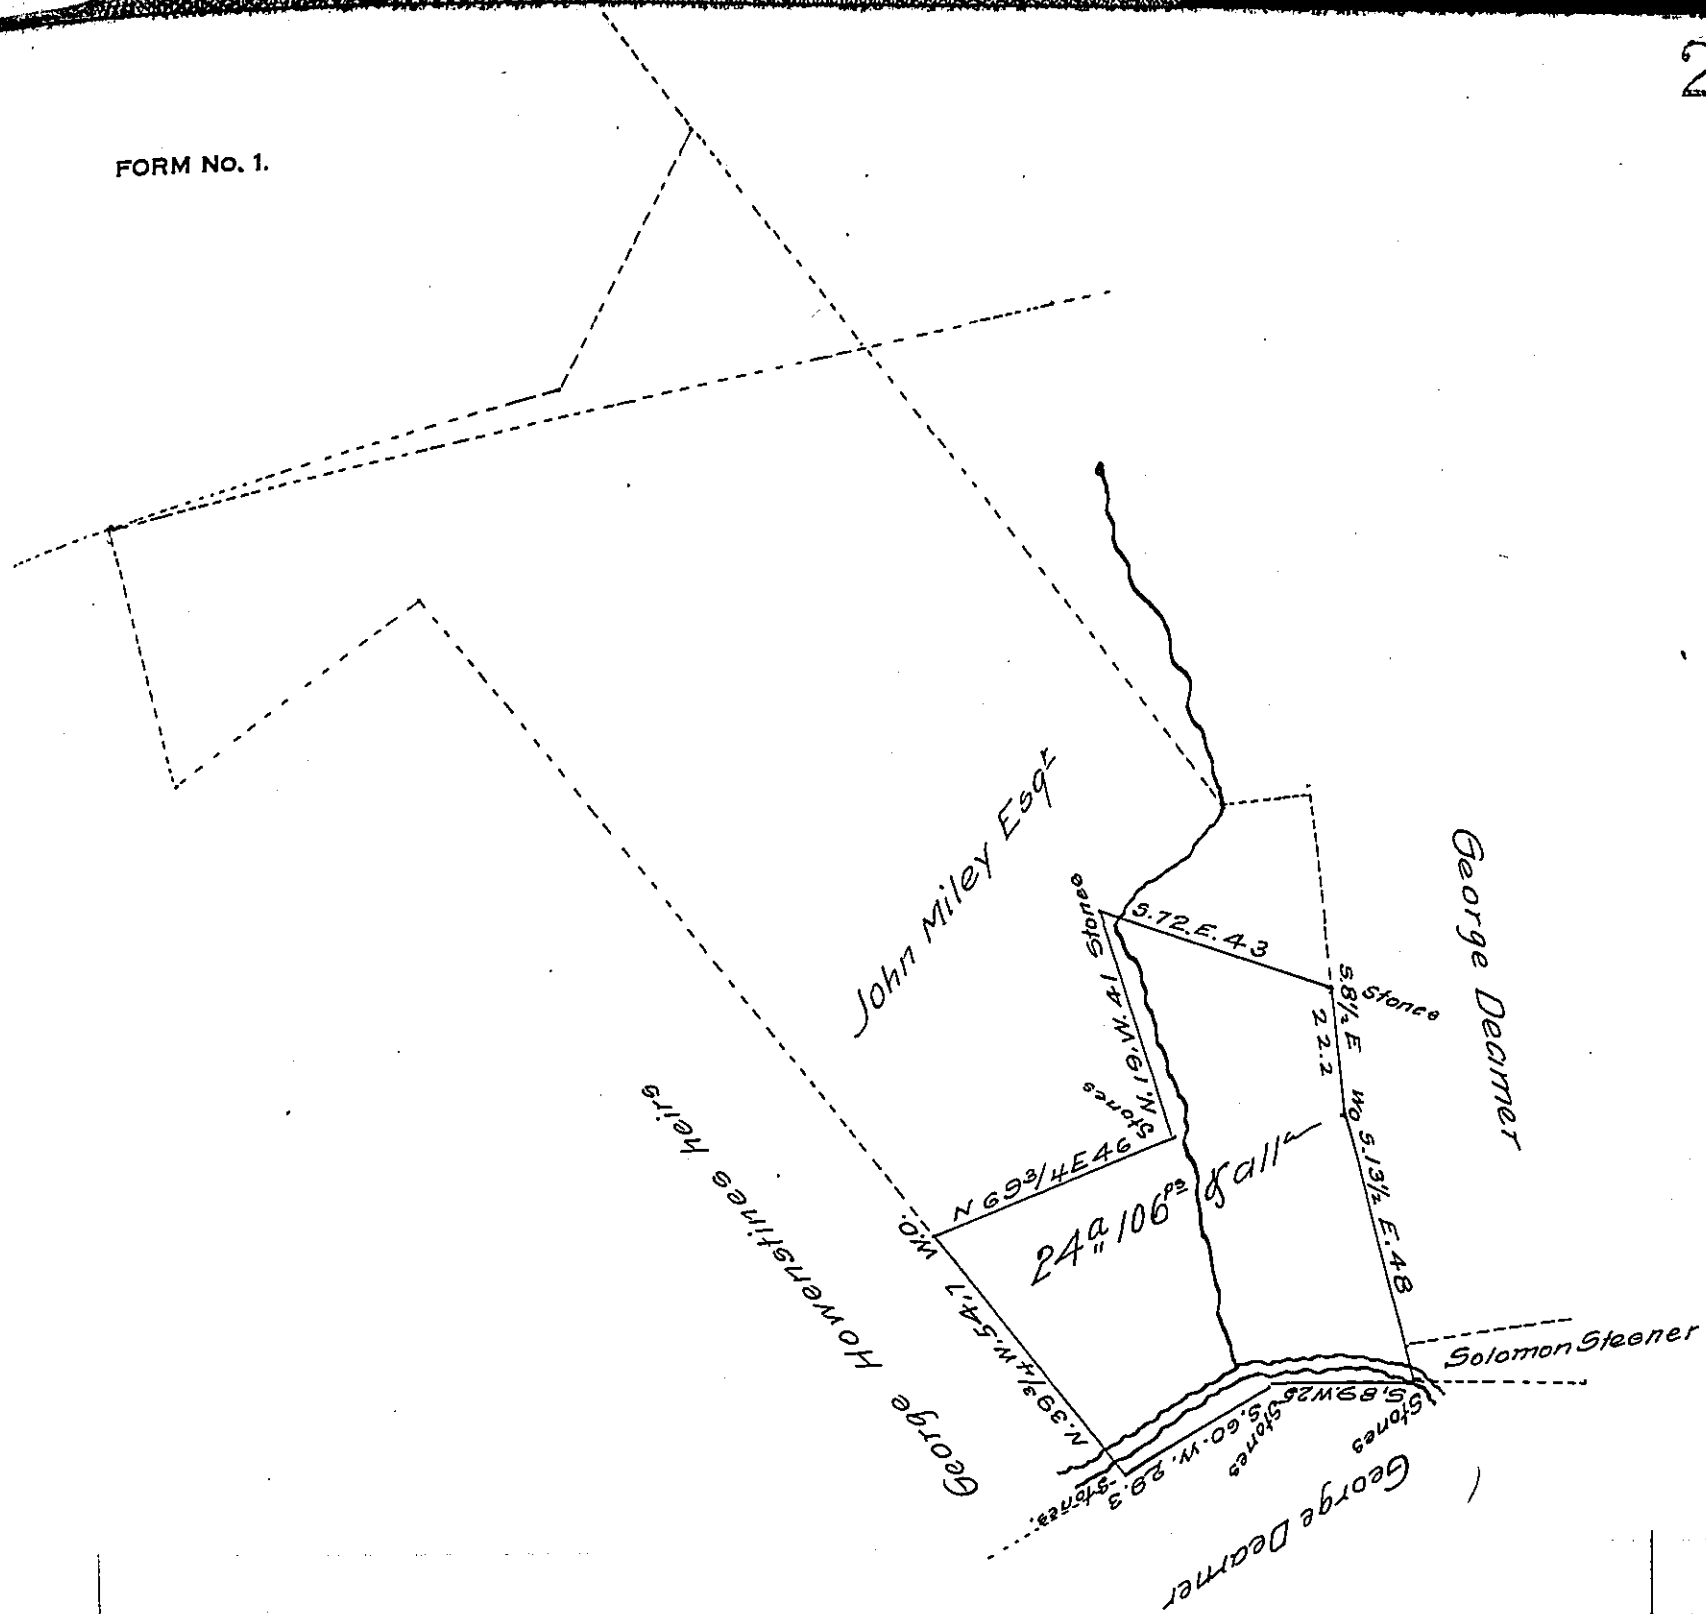

Situated in Huntingdon Township Adams County containing Twenty four acres  
 & One hundred & six perches & allowance - being part of 117<sup>ac</sup> & 37<sup>ps</sup> Surveyed to  
 John Miley Esq<sup>t</sup> in pursuance of a warrant for 100 acres dated the 8<sup>th</sup> day  
 of June 1831.

Isaac Robinson D.S.

To Jacob Spangler Esq<sup>t</sup>  
 Surveyor General

IN TESTIMONY that the above is a copy of the original remaining on file in  
 the Department of Internal Affairs of Pennsylvania, made  
 conformably to an Act of Assembly approved the 16th day of  
 February 1833, I have hereunto set my hand and caused  
 the Seal of said Department to be affixed at Harrisburg,  
 this seventeenth day of December 1907

*Henry Howell*  
 Secretary of Internal Affairs.