


C-203-192

Abraham Troop

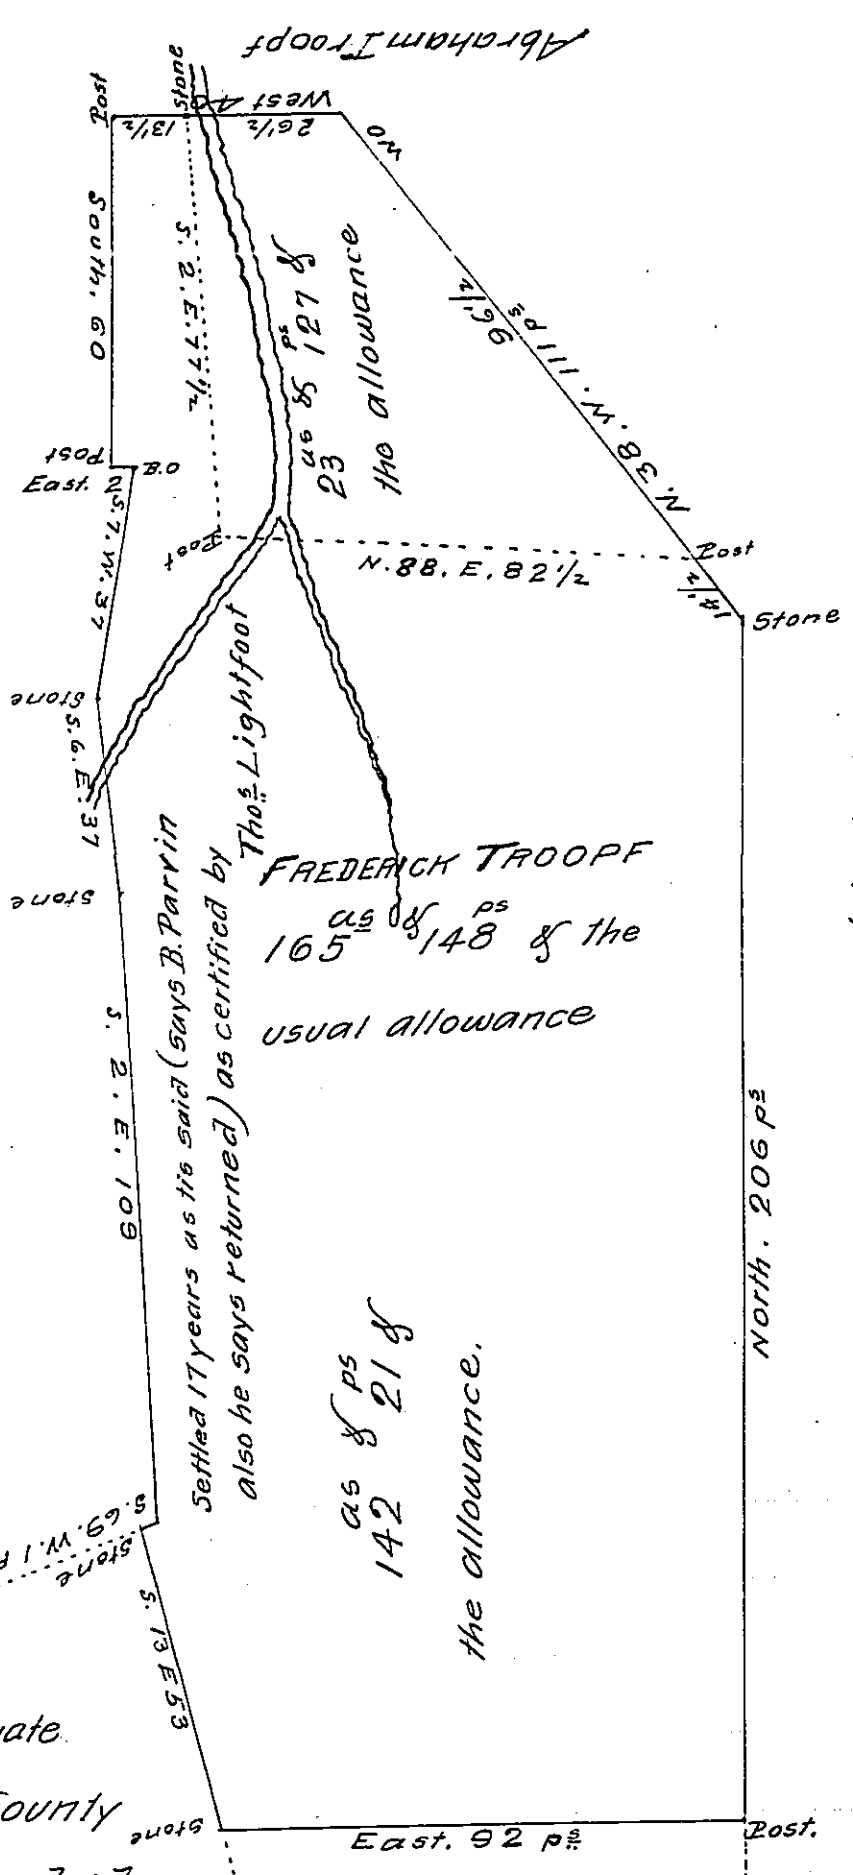

FREDERICK TROOP
as of ps 165 of 148 of the usual allowance

as of ps 142 of 21 of the allowance.

North. 206 p

Land Surveyed for John Light

A-51-105

A Draught of a Tract of Land Situate in Carnarvon Township in the County of Lancaster Containing One hundred and Sixty five acres and One hundred and forty eight perches and the usual allowance of six p Cent for Roads &c. By Virtue of an Application order dated the 4th of June 1765. Surveyed to Frederick Troop the 21st of August 1765 by Benjamin Parvin (Copied from his field notes as certified by Thomas Lightfoot) the 30th of August A.D. 1811

Edward Hughes
C-447

Jacob Hibshman D.S.

To Andrew Porter Esq^r Surveyor General.

IN TESTIMONY that the above is a copy of the original remaining on file in the Department of Internal Affairs of Pennsylvania, made conformably to an Act of Assembly approved the 16th day of February 1833, I have hereunto set my hand and caused the Seal of said Department to be affixed at Harrisburg, this twenty-first day of August 1907

Alvory Howell
Secretary of Internal Affairs.