


FORM NO 1.

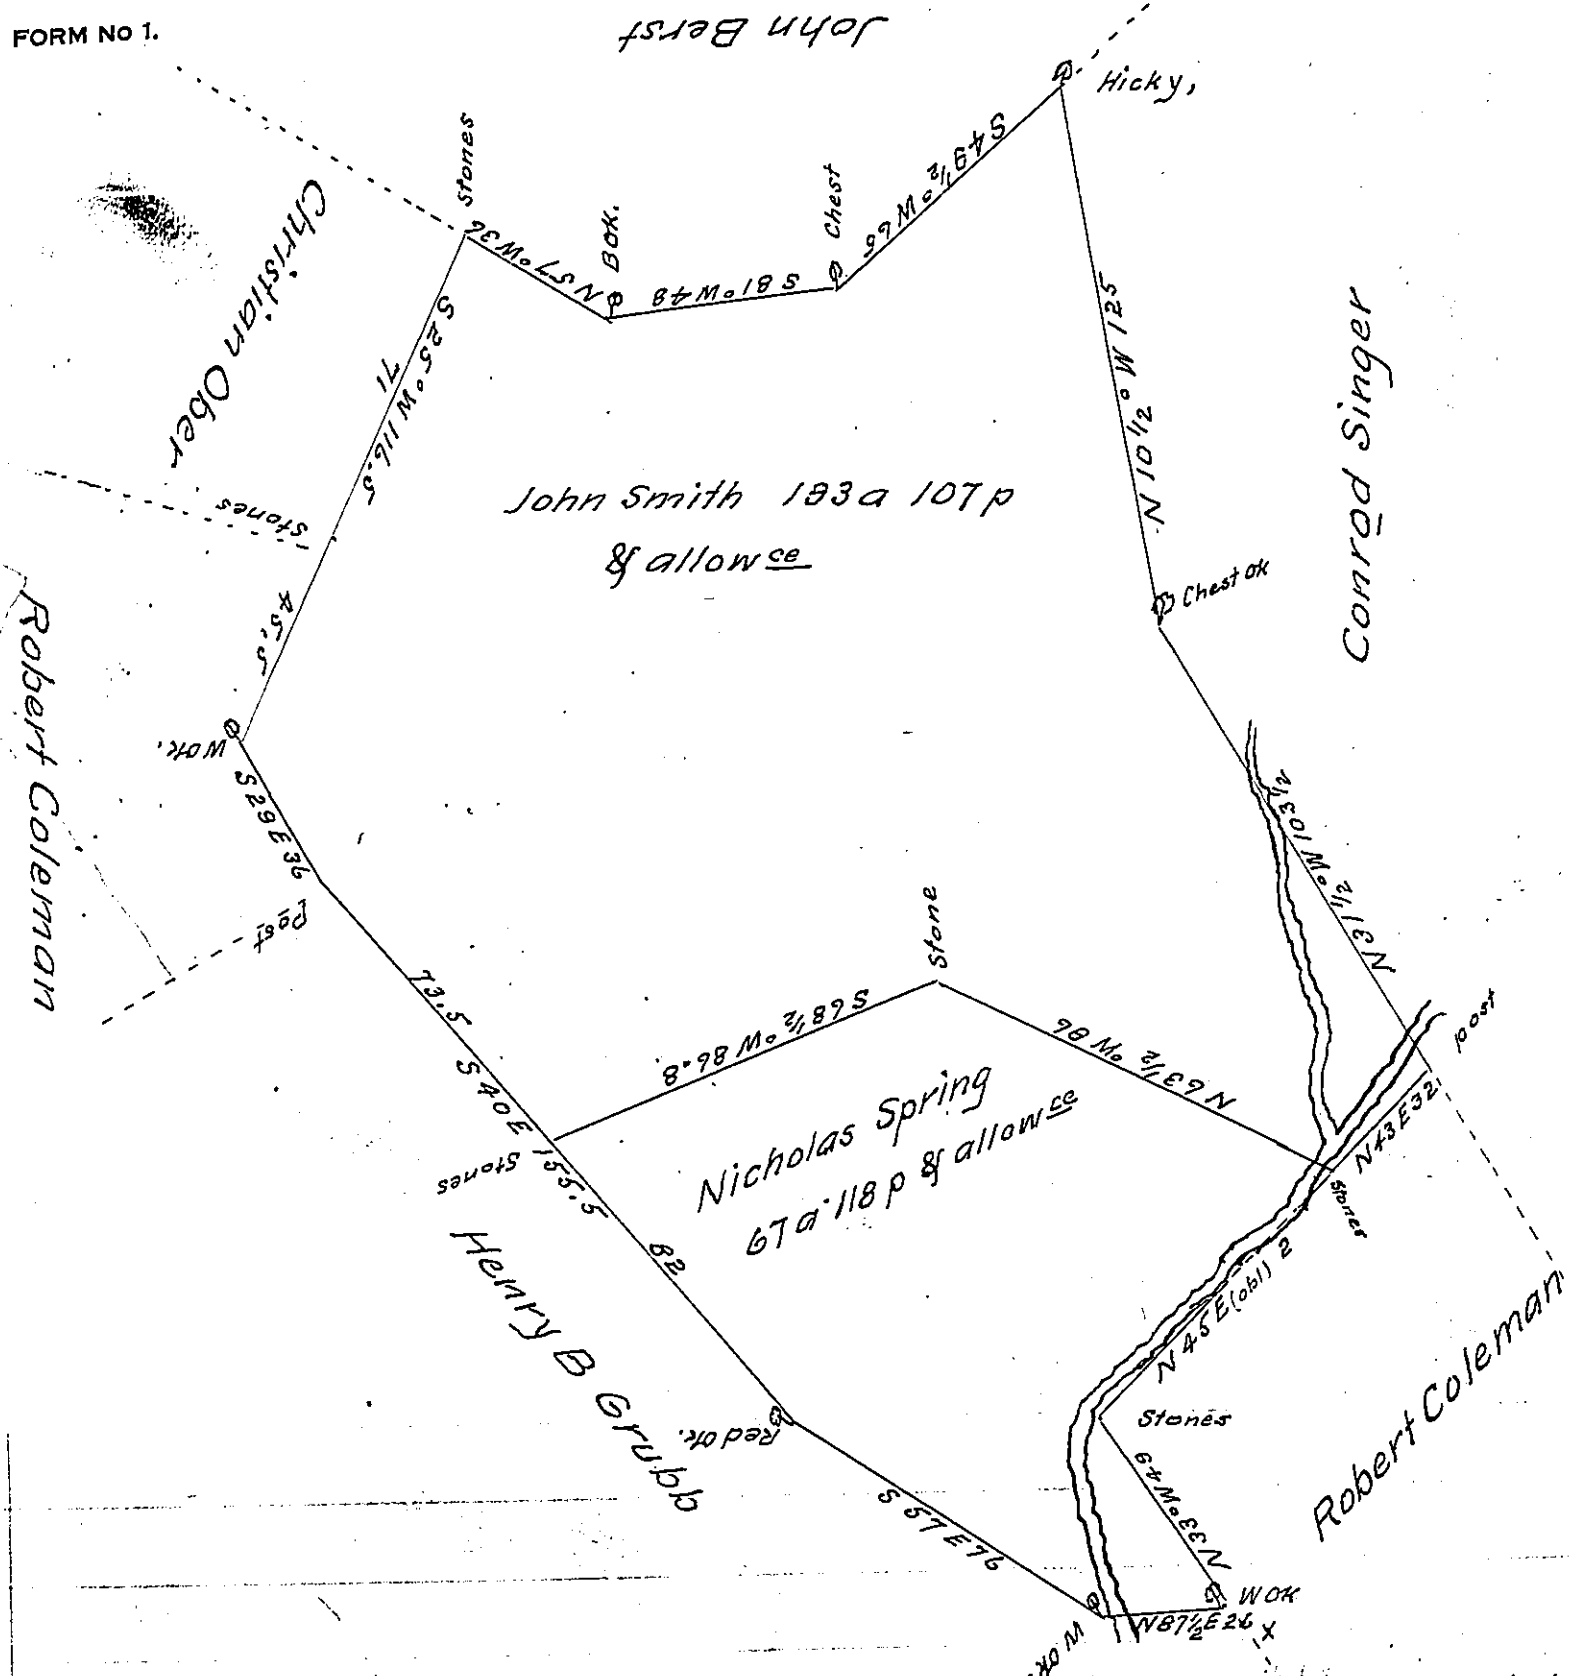

By Virtue of a Warrant Granted to David Walker dated the 27th day of November 1747 Surveyed on the 19th day of March 1810 for John Smith and Nicholas Spring the above Described tract of Land Containing two hundred and Sixty one acres and Sixty five perches & allowance of Six p. Ct Situate in Derry Township Dauphin County —

Andrew Porter Esq^r
Surveyor General

John M^cKee, D.S.

IN TESTIMONY that the above is a copy of the original remaining on file in the Department of Internal Affairs of Pennsylvania, made conformably to an Act of Assembly approved the 16th day of February, 1833, I have hereunto set my Hand and caused the Seal of said Department to be affixed at Harrisburg, this Seventh day of October 1907.

Henry Bowler
Secretary of Internal Affairs.