


FORM NO. 1.

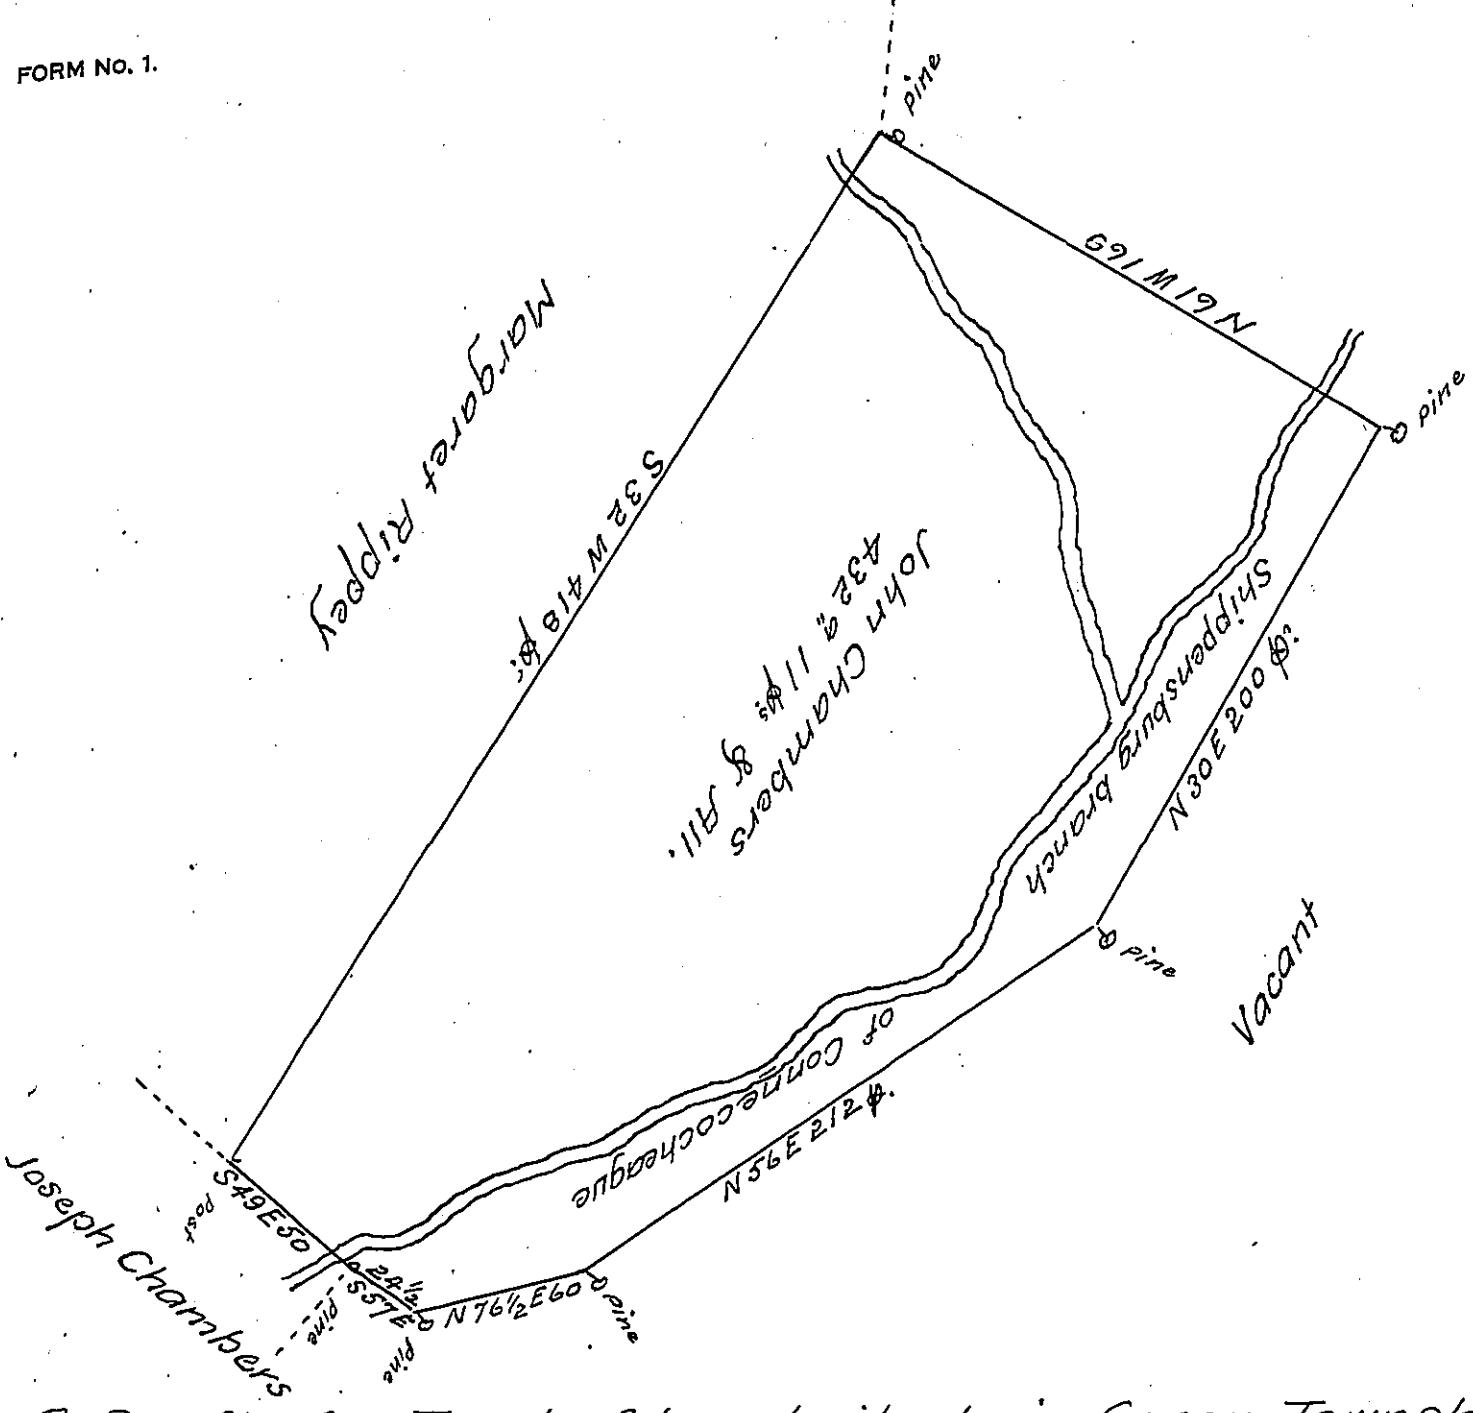

A Draft of a Tract of Land situate in Green Township
in the County of Franklin Containing four hundred and
thirty two acres and 11 Perches and the allowance of
six & Cent for Roads &c Survey'd the 4th April 1793
in pursuance of a Warrant granted to John
Chambers bearing date the 29th Day of December 1792.
To Daniel Brodhead Esquire. Matt'w Henderson D.S.
Surveyor General of Pennsylvania

IN TESTIMONY that the above is a copy of the original remaining on file in
the Department of Internal Affairs of Pennsylvania, made
conformably to an Act of Assembly approved the 16th day of
February 1833, I have hereunto set my hand and caused
the Seal of said Department to be affixed at Harrisburg,
this Seventeenth day of October 1907.

Henry Howard

Secretary of Internal Affairs.