


FORM No. 1.

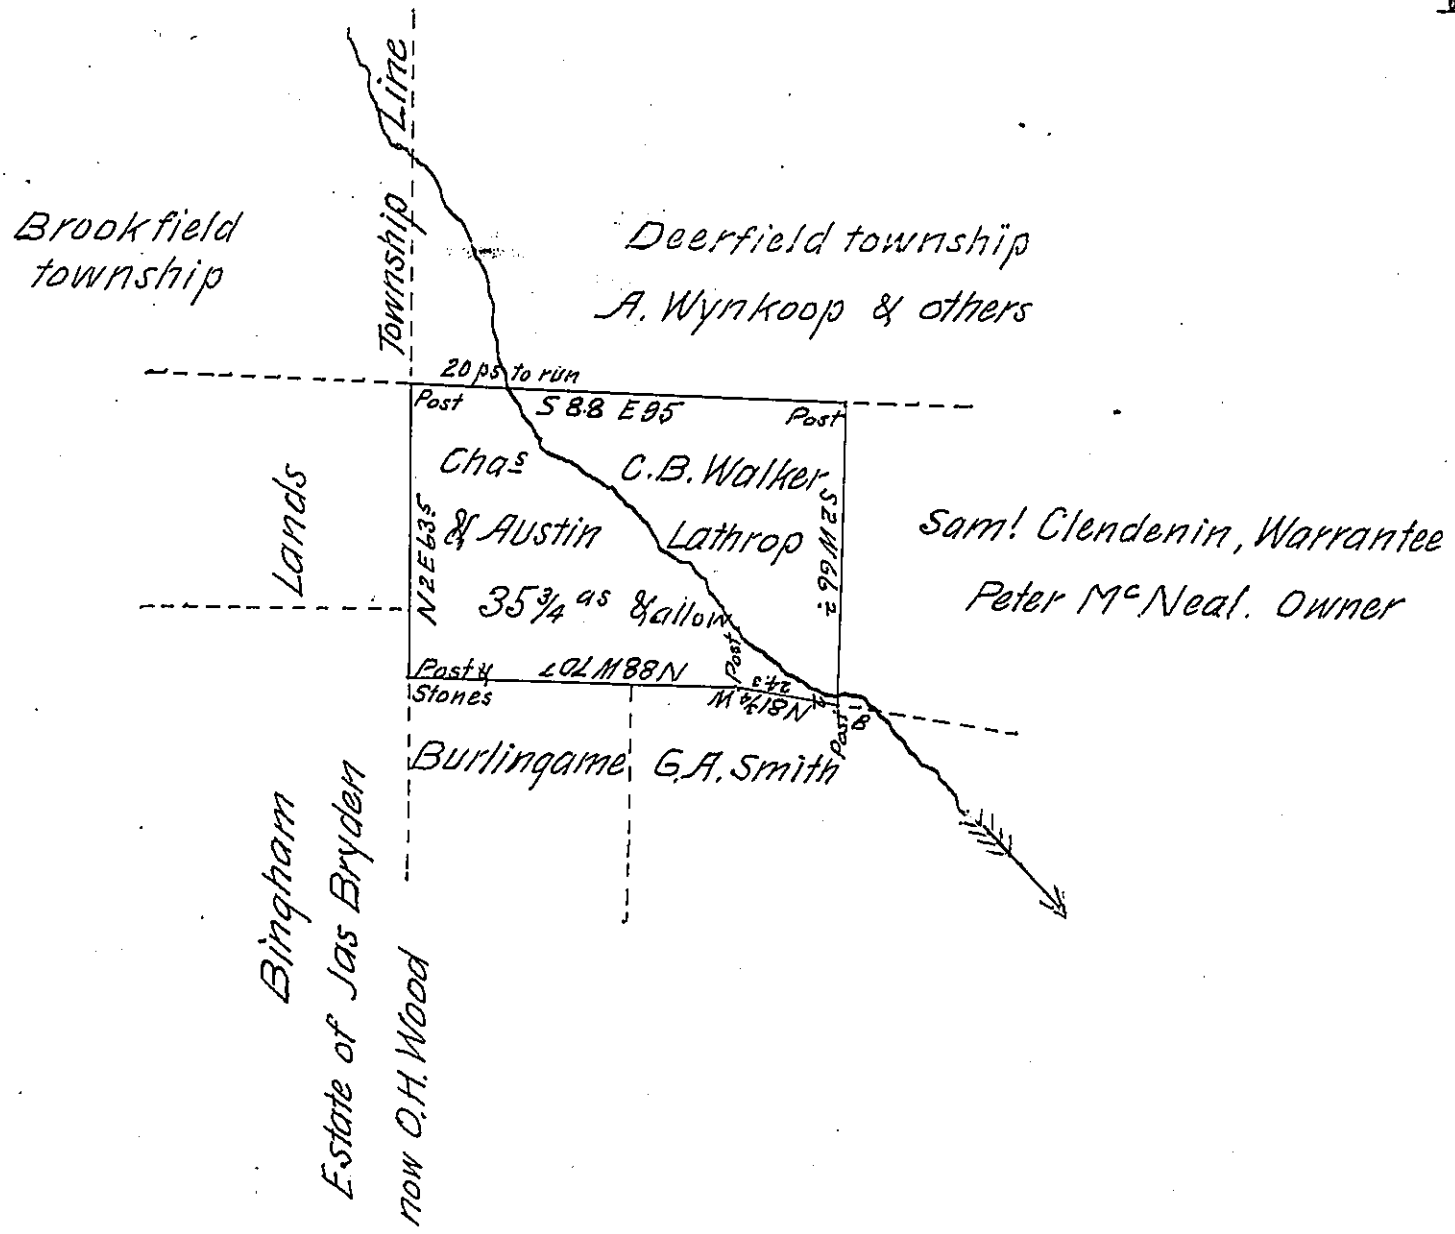

Draft of a tract of land (unimproved) containing thirty five acres, and three fourths of an acre, and the allowance of six per Cent for roads &c. Situate north of the Cowanesque river, in Deerfield township, in the County of Tioga, Surveyed the 25th day of August 1868, in pursuance of a Warrant granted to Charles C.B. Walker and Austin Lathrop, dated the 29th day of November 1867.

David Heise County Surveyor

To Jacob M. Campbell Esq.

Surveyor Genl.

IN TESTIMONY that the above is a copy of the original remaining on file in the Department of Internal Affairs of Pennsylvania, made conformably to an Act of Assembly approved the 16th day of February 1833, I have hereunto set my hand and caused the Seal of said Department to be affixed at Harrisburg, this Sixth day of August 1907.

Henry Howell
Secretary of Internal Affairs.