


FORM NO. 1.

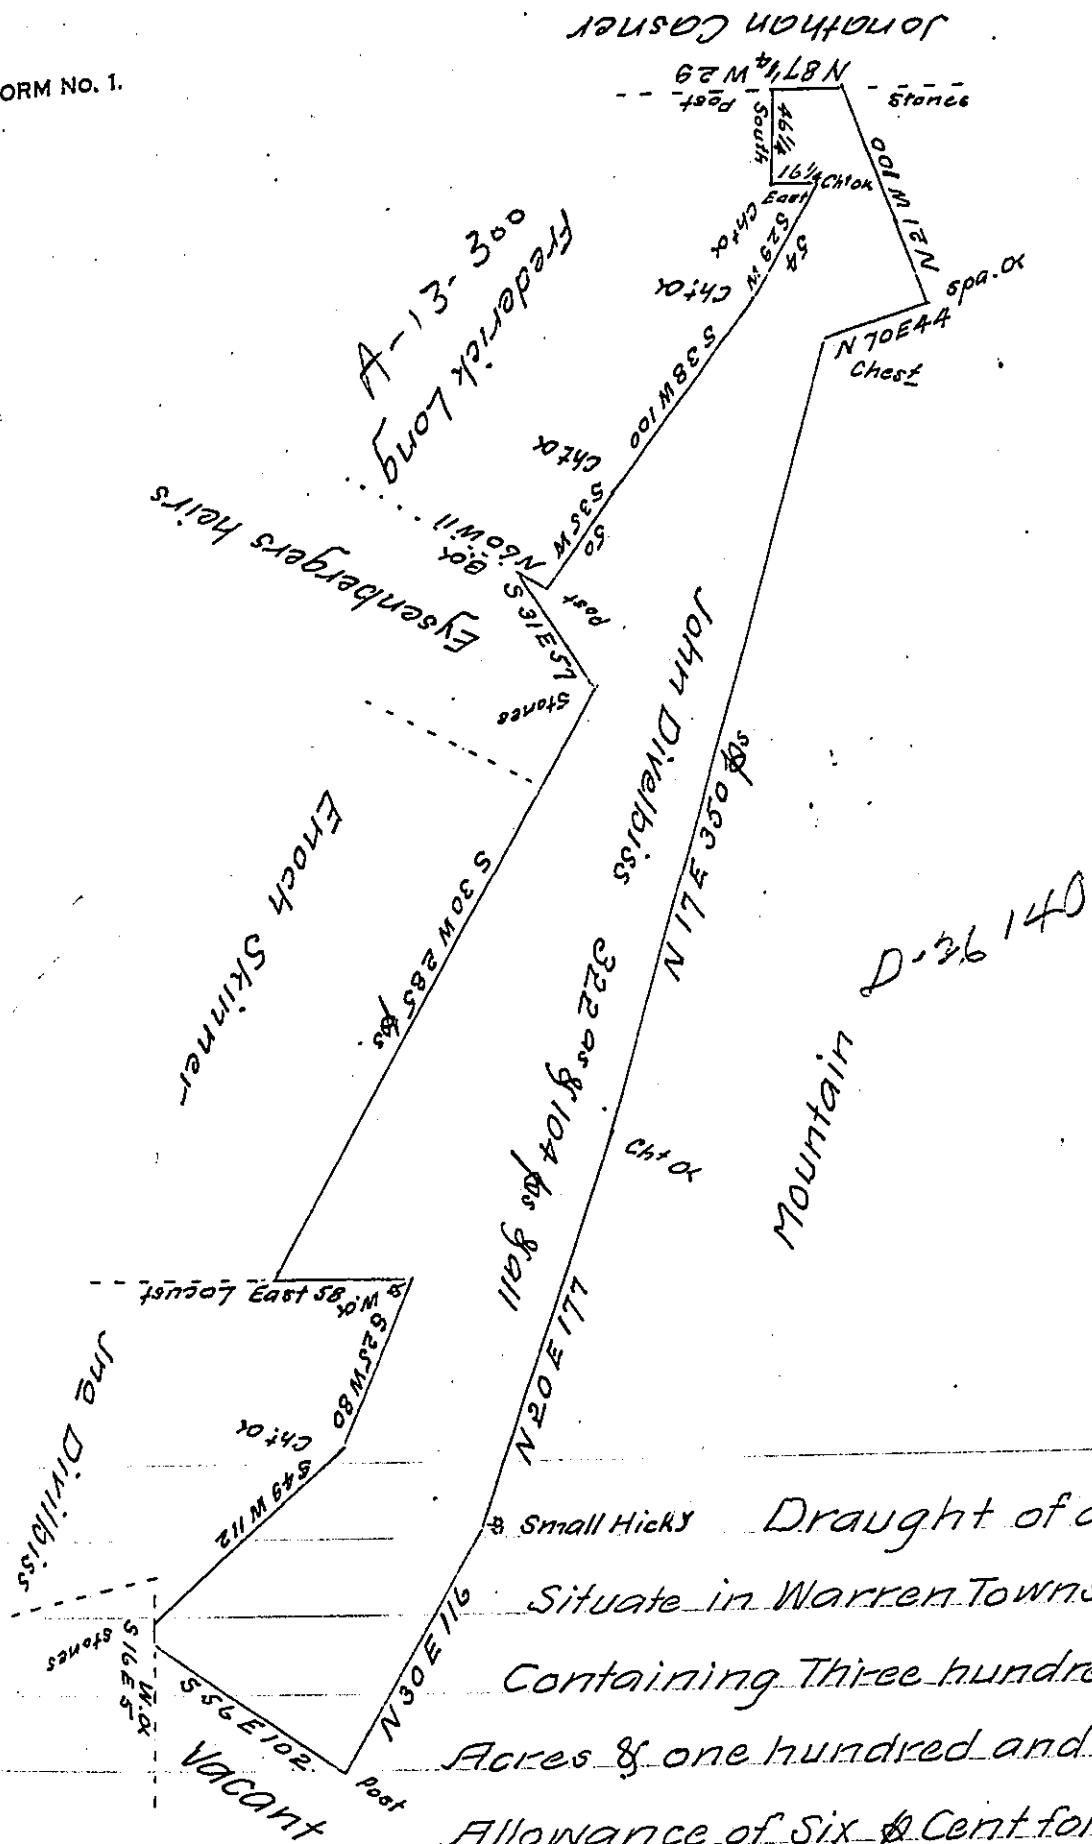

Draught of a Tract of Land
 Situate in Warren Township Franklin County
 Containing Three hundred and twenty two
 Acres & one hundred and four perches And
 Allowance of Six & Cent for Roads &c. Surveyed
 the 8th day of January 1814 In pursuance of a Warrant
 Granted John Divelkiss for 300^a Dated 23rd of Oct 1813
 Rich^d. T. Leech Esq^r Archibald Fleming Ds
 Surveyor General

I do certify that at the time of making the above Survey
 there was an improvement and House on said land in
 which a family was residing Given under my hand this
 24th of Jan^y 1815 _____ Arch^d Fleming

IN TESTIMONY that the above is a copy of the original remaining on file in
 the Department of Internal Affairs of Pennsylvania, made
 conformably to an Act of Assembly approved the 16th day of
 February 1833, I have hereunto set my hand and caused
 the Seal of said Department to be affixed at Harrisburg,
 this twelfth day of November 1907.

Henry Hoover

Secretary of Internal Affairs.