


FORM No. 1.

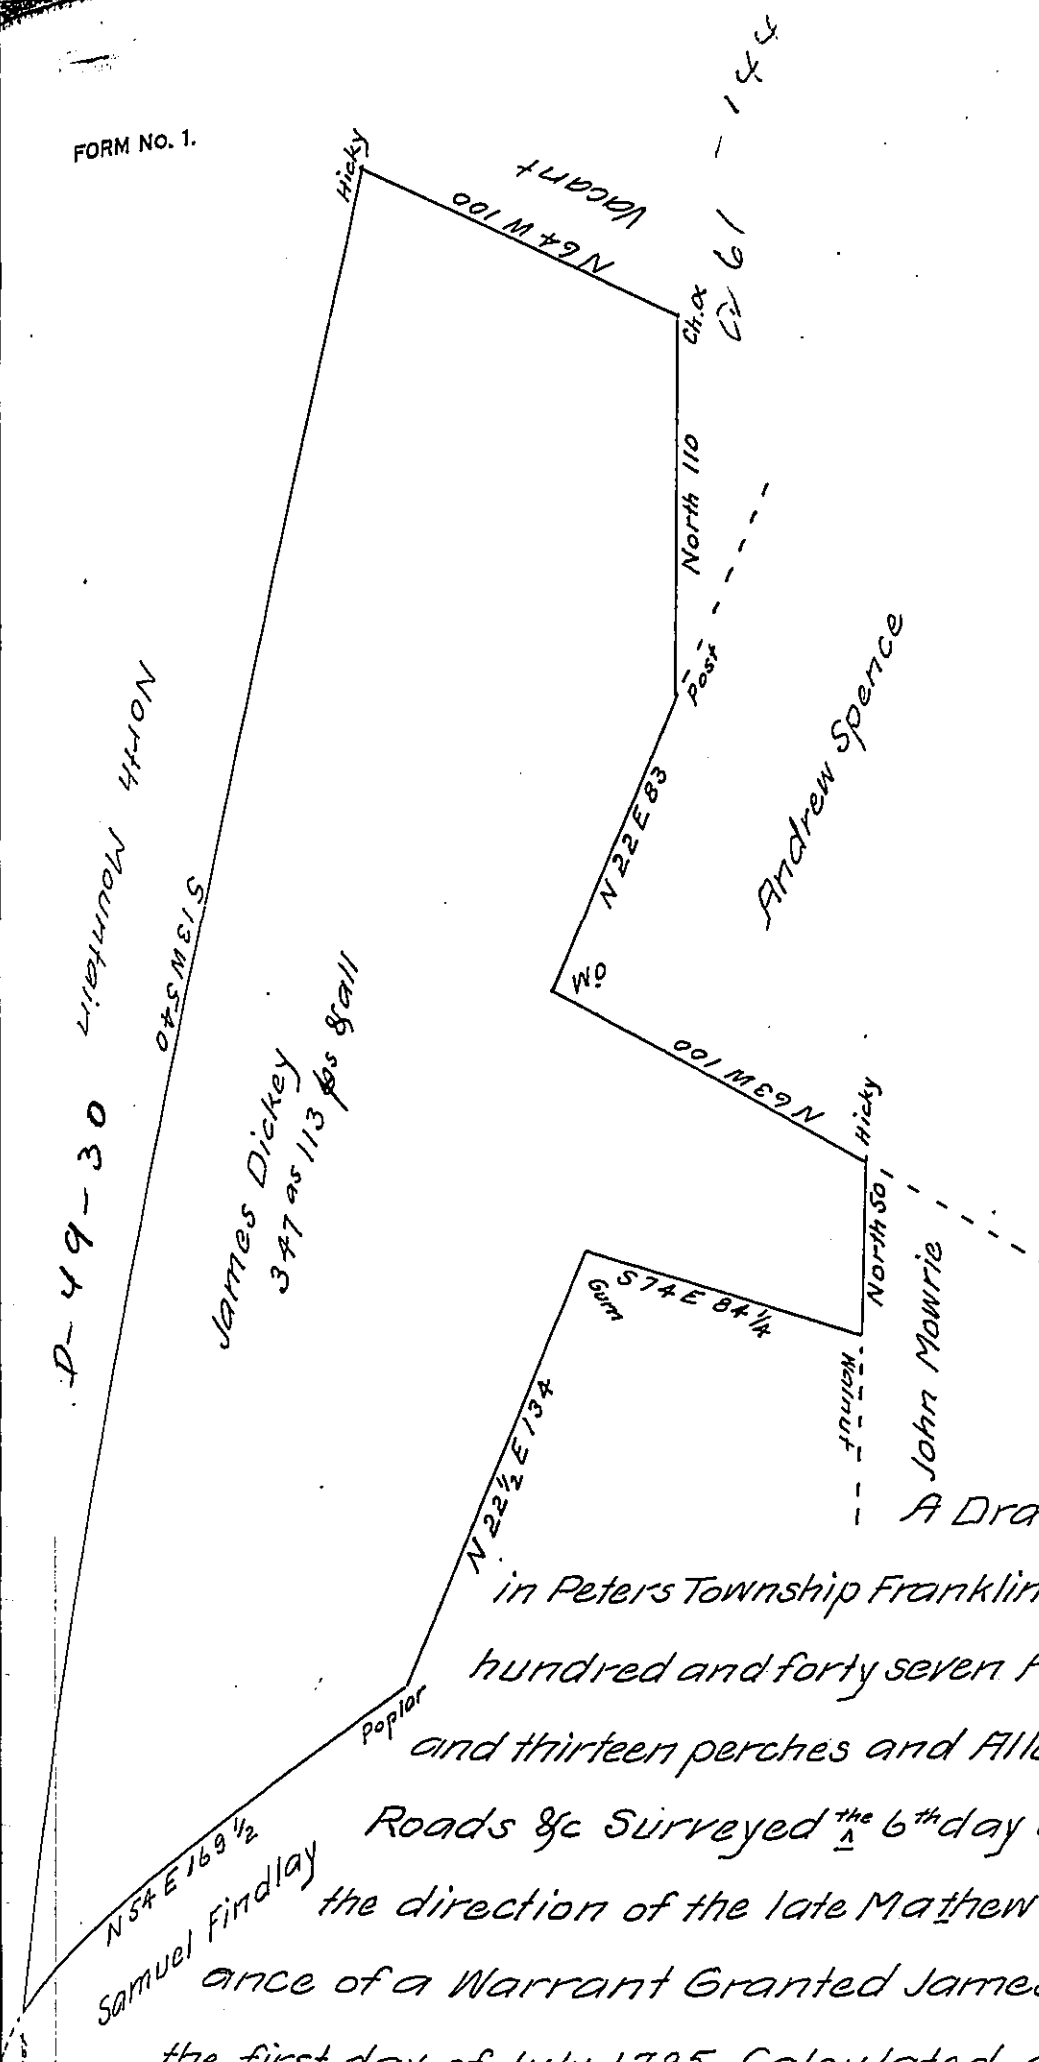

A Draught of a tract of Land Situate
 in Peters Township Franklin County Containing Three
 hundred and forty seven Acres and One hundred
 and thirteen perches and Allowance of Six per Cent for
 Roads &c Surveyed ^{the} 6th day of December 1785 under
 the direction of the late Mathew Henderson D.S. in pursu-
 ance of a Warrant Granted James Dickey for 350^{as} Dated
 the first day of July 1785 Calculated and Examined from
 the Original field notes as filed in the D.S office of Franklin
 County the 8th day of Feb'y 1819.

Arch^d Fleming D.S.

Jacob Spangler Esq^r
 Surveyor General of Penn^a

IN TESTIMONY that the above is a copy of the original remaining on file in
 the Department of Internal Affairs of Pennsylvania, made
 conformably to an Act of Assembly approved the 16th day of
 February 1833, I have hereunto set my hand and caused
 the Seal of said Department to be affixed at Harrisburg,
 this eighteenth day of November 1907.

Henry Howard
 Secretary of Internal Affairs.