


FORM NO 1.

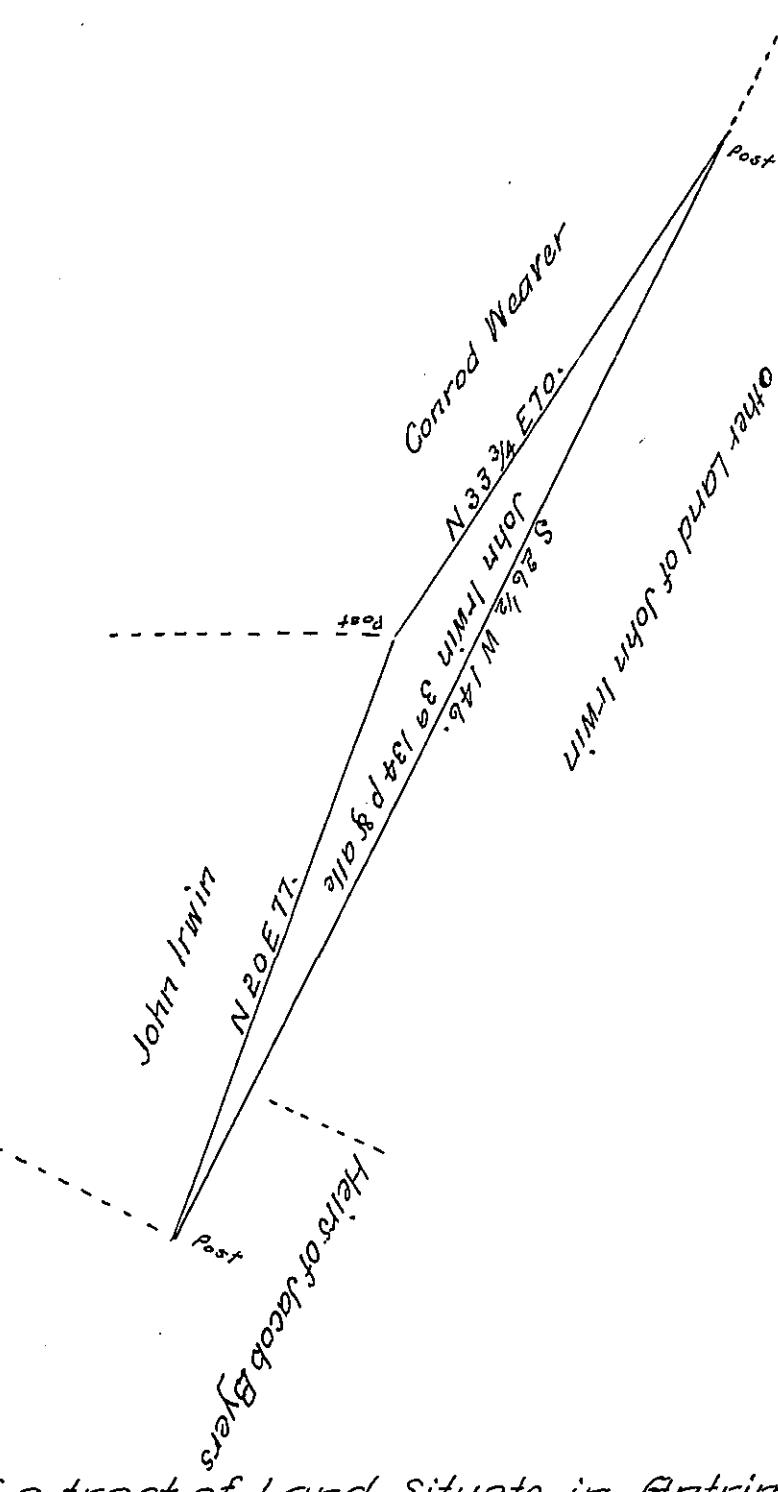

A Draught of a tract of Land situate in Antrim Township Franklin County Containing Three Acres & One hundred and thirty four perches & allowance of Six p Cent for Roads &c. Surveyed the 28th day of December 1816. in pursuance of a Warrant Granted John Irwin for 4² Dated the 30th day of June 1813.

Jacob Spangler Esqr
Surveyor General }

Archd Fleming D.S.

I do Certify that at the time of making the above Survey there was part of the Land cleared, and cultivated, And a Cabbin thereon in which a family was actually residing
A.F.

IN TESTIMONY that the above is a copy of the original remaining on file in the Department of Internal Affairs of Pennsylvania, made conformably to an Act of Assembly approved the 16th day of February, 1833, I have hereunto set my Hand and caused the Seal of said Department to be affixed at Harrisburg, this twelfth day of December 1907.

Henry B. Cook
Secretary of Internal Affairs.