


FORM No 1.

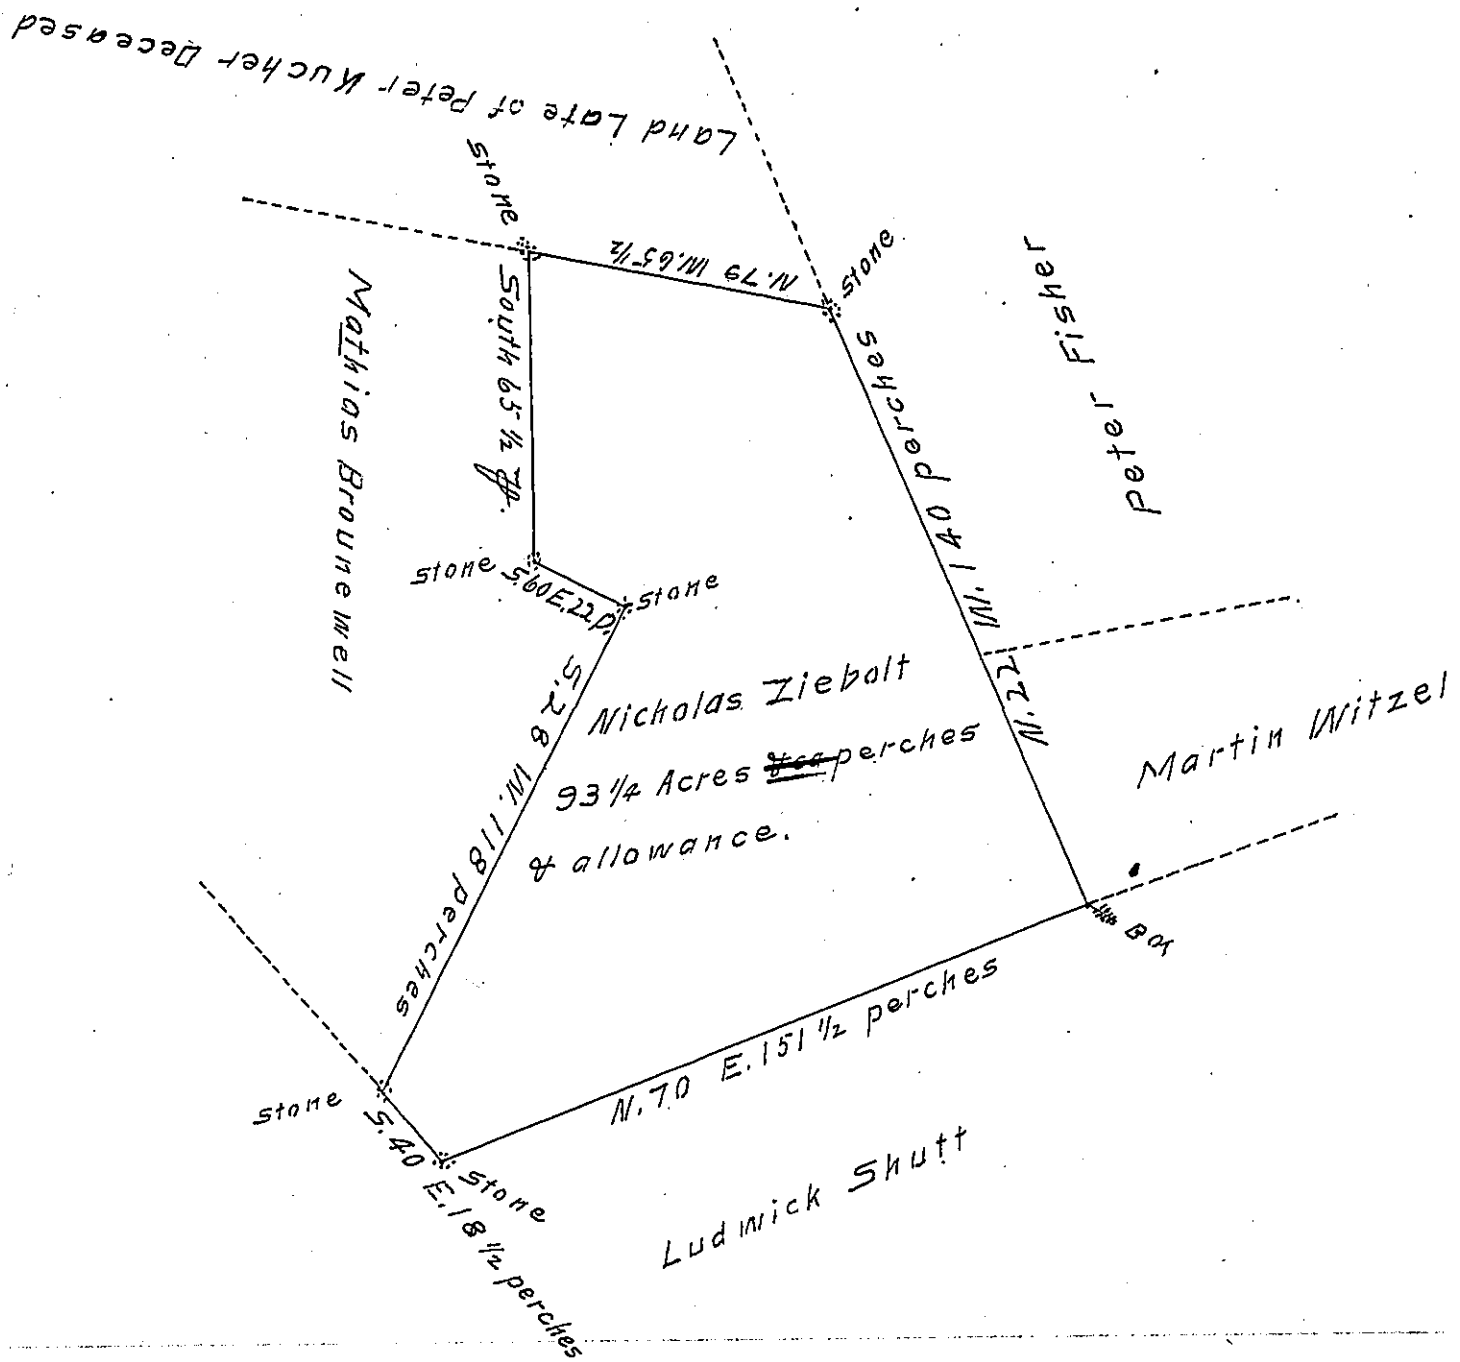

By Virtue of a Warrant dated the Tenth day of May 1749 Resurveyed the 13th day of March 1782 for Nicholas Ziebolt in right of Casper Lewis the above described Tract of Land It being part of a Larger Tract of Land situate in Lebanon Township Lancaster County containing Ninety three Acres and fifty Two perches and the Allowance of Six $\frac{7}{8}$ Cent for Roads &c.

To John Lukens Esq. } Thomas Clark.
 Surveyor General of Pennsylvania }

IN TESTIMONY that the above is a copy of the original remaining on file in the Department of Internal Affairs of Pennsylvania, made conformably to an Act of Assembly approved the 16th day of February, 1833, I have hereunto set my Hand and caused the Seal of said Department to be affixed at Harrisburg, this 19th day of August 1907

Henry Howard
 Secretary of Internal Affairs.